


Appendix – 2 – Plan

The Pub Bearwood
537 Bearwood Road
Smethwick
B66 4BQ

Dated 05.07.2022

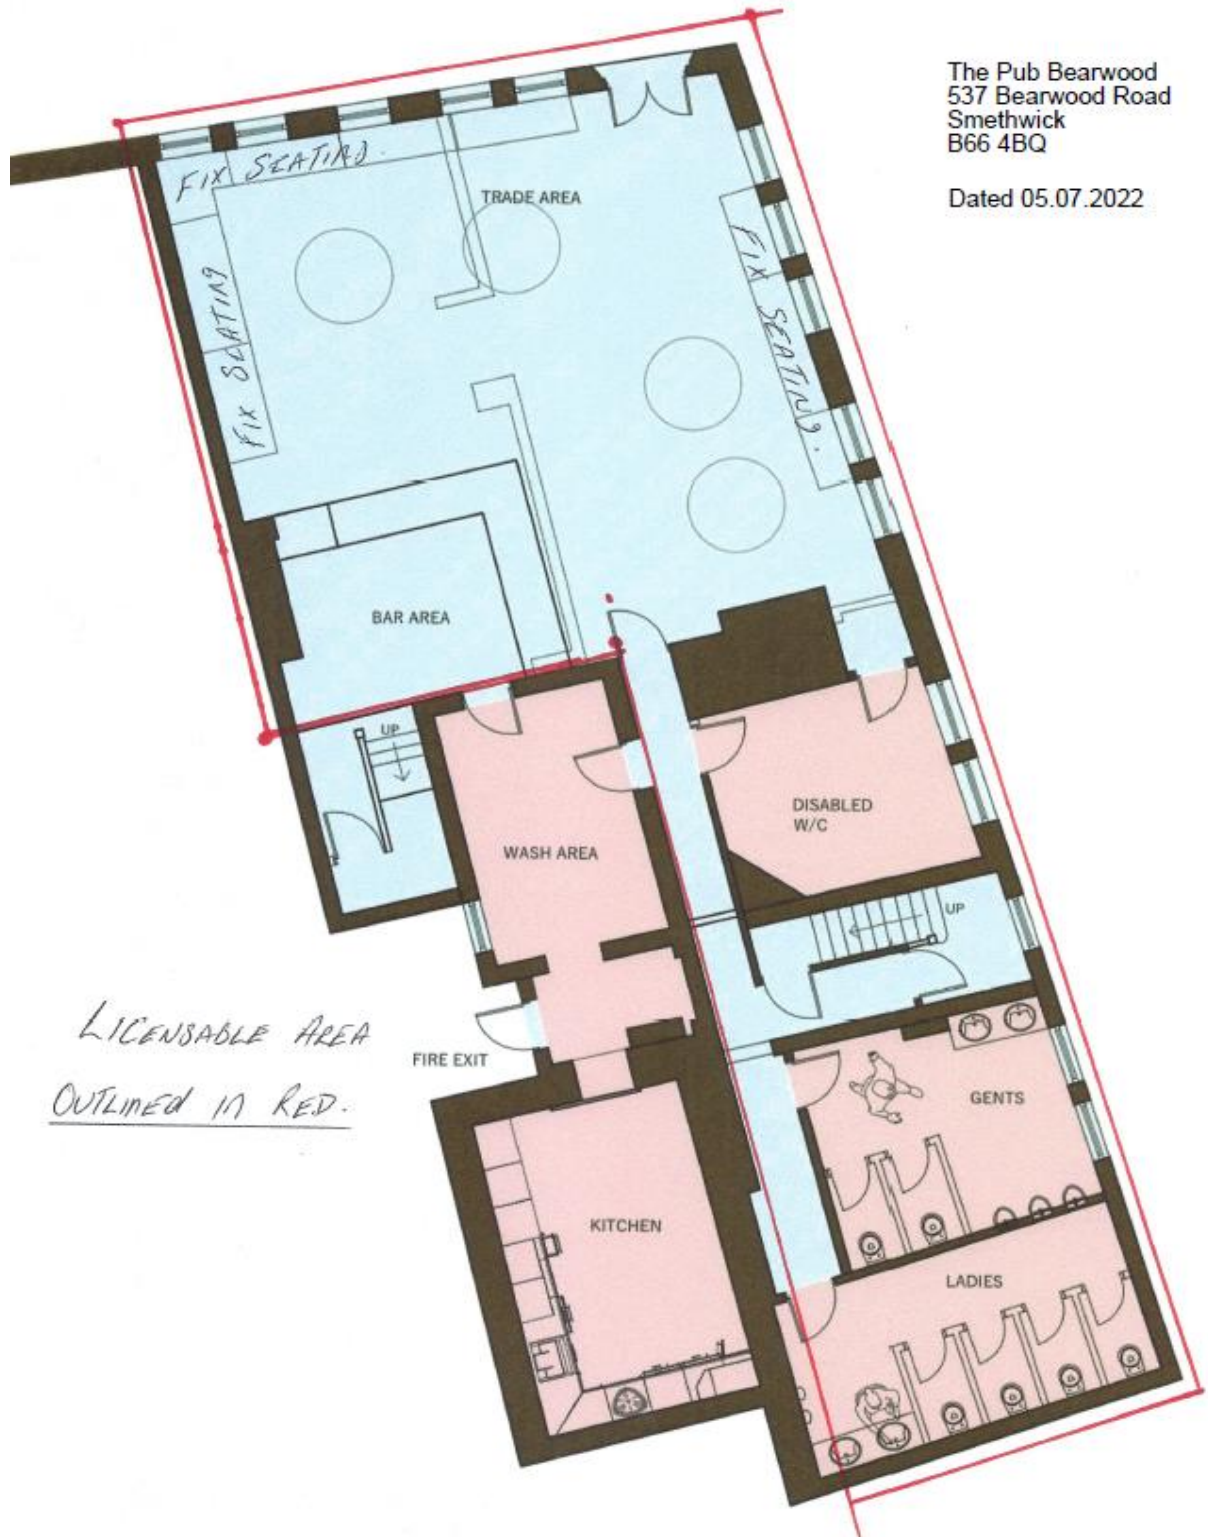

*LICENSABLE AREA
OUTLINED IN RED.*

PROPOSED GROUND FLOOR PLAN SCALE 1:100