


Appendix 3 – Premises floor plan



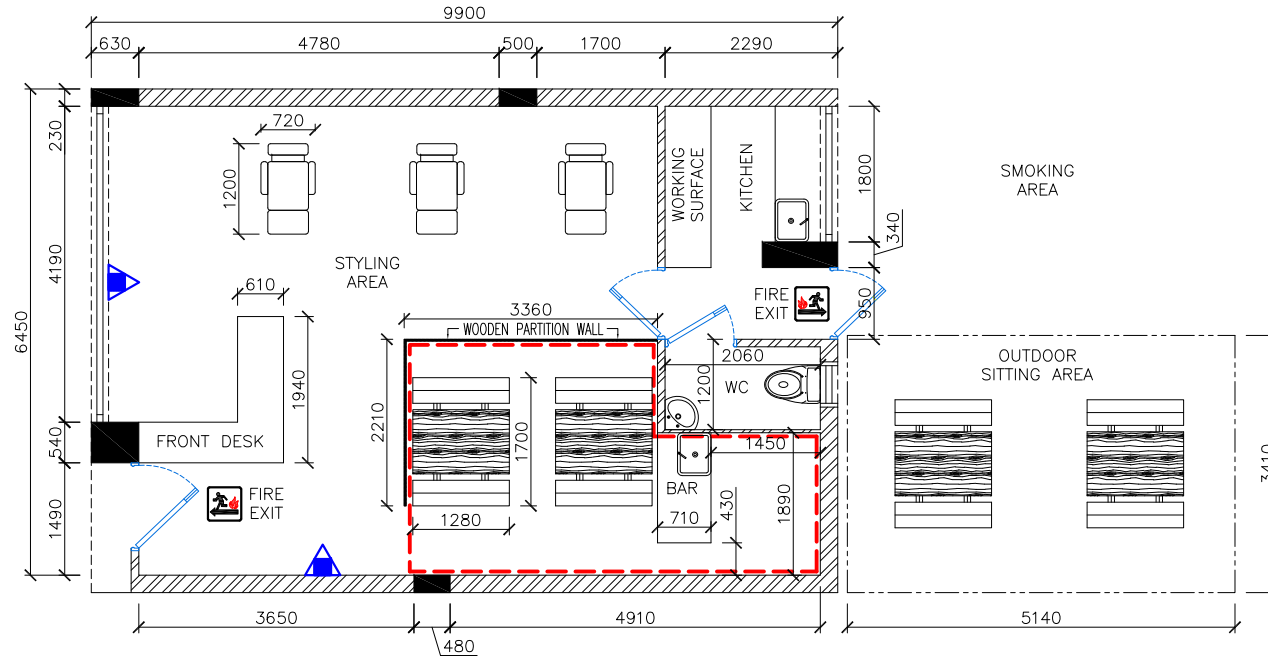

FLOOR PLAN
SCALE 1:100 @ A4



NOTES

1. ALL THE DIMENSIONS ARE IN MILLIMETERS UNLESS OTHERWISE NOTED.
2. RED LINE AROUND THE BAR AND INDOOR SITTING REPRESENTS LICENSED AREA.

LEGEND

-  DRY POWDER FIRE EXTINGUISHER
-  LICENSED AREA

PROJECT NAME:

BARBER SHOP

DRAWING TITLE:

FLOOR PLAN

PROJECT NO:	SCALE:	SH. SIZE:
—	1:100	A4