

Dudley Golf Club Turner's Hill Rowley Regis B65 9DP	Proposed demolition of existing structures and erection of 3 x 4 bed houses. Land Adjacent to Dudley Golf Club Turners Hill Rowley Regis B65 9DP
--	---

Date Valid Application Received: 11th March 2019

1. Recommendations

Subject to receipt of satisfactory amended plans and approval by Full Council, as the proposal is a departure from the development plan, approval is recommended subject to:-

- (i) External materials;
- (ii) Boundary details;
- (iii) Landscaping details;
- (iv) The gating order serving Turners Hill shall be amended;
- (v) Parking and serving provision laid and retained as such;
- (vi) Electric vehicle charging points;
- (vii) Finished floor levels and
- (viii) Provision of bird and bat boxes

2. Observations

This application is being brought to the attention of your Committee as the site forms part of the Rowley Hills Strategic Open Space (SAD Policy EOS3) and is therefore a departure from the development plan.

The Application Site

The site is situated off Turners Hill immediately adjacent to the Golf Club and forms part of the club's servicing yard. Whilst being part of the Rowley Hills Strategic Open space, the site itself is already hard surfaced. It is bounded by trees to the rear joining the golf course, with a hedgerow to the frontage of Turners Hill. Turners Hill is gated to prevent vehicular access beyond the vehicular entrance to the golf club car park.

Current Application

The applicant proposes to erect three 4, bed detached properties with associated parking and landscaping. In particular, the scheme would incorporate new hedging to the frontages and also to the sides of Plot 1 and 3 and indicates that the existing trees to the rear of the site will remain in situ. A Planning Statement and Preliminary Ecological Appraisal accompany the application. The planning statement refers to the site forming previously developed land, given that it formed a hardstanding area for the existing golf club, and that development would not harm the existing character of the Rowley Regis Strategic Open space. The preliminary ecological appraisal found no habitat features of importance and merely recommended the introduction of bat and bird boxes within the scheme.

Publicity

The application has been publicised by press and site notice and at the time of writing the report no responses had been received. An update will be provided at your meeting.

Statutory Consultee Responses

Highways

Comments are awaited.

Urban Design

The layout is broadly acceptable and meets the spatial standards, however further detailing to the elevations have been requested to improve their appearance and natural surveillance along with more robust boundary treatments to the side and rear of the site.

Planning Policy

Comments are awaited.

Birmingham and Black Country Wildlife Trust

Comments are awaited.

Planning Policy and Other Material Considerations

As indicated the key issue relates to the allocation of the site as part of the Rowley Hills Strategic Open space (SAD Policy EOS3). This policy states that the proposal should not prejudice the character of the area or its function in:

- (i) Providing a major area of continuous and wide open space;
- (ii) Preventing the merging of urban areas;
- (iii) Providing an open, natural skyline;
- (iv) Providing for outdoor recreational opportunities in neighbouring urban areas;
- (v) Providing a range of wildlife habitats and a wildlife corridor;
- (vi) Providing extensive views out over the surrounding areas;

When considering the current proposal in context to the above it is considered that:-

- (i) The application site is a small area when seen in context to the overall strategic open space;
- (ii) The application site is on previously developed land forming part of the golf club maintenance area and is already hard surfaced;
- (iii) The photographs submitted with the application, demonstrate that given the enclosure of the service yard as current, the proposal would not impact on the open skyline and could potentially improve it;
- (iv) Given (ii) above, this does not affect the existing outdoor recreation facility;
- (v) The preliminary ecological survey findings have stated that there are no protected species within the site and include recommendations for the provision of bat and bird boxes within new development site. This can be conditioned;
- (vi) As indicated in (iii) above the proposal does not harm extensive views of the open space from this area of the golf course.

Conclusion

To conclude, the scheme is modest in scale, being only three dwellings it is considered given the above that it would not prejudice the function and character of the Rowley Hills Strategic Open Space. Approval is therefore recommended.

3. Relevant History

None.

4. Central Government Guidance

National Planning Policy Framework promotes sustainable development

5. Development Plan Policy

Policy ENV3 – Design Quality

Policy ENV5 – Sustainable Drainage

Policy ENV6 – Open Space, Sport and Recreation

Policy ENV8 – Air Quality

SAD Policy EOS3 – Rowley Hills Strategic Open Space

SAD Policy EOS9 – Urban Design Principles

6. Contact Officer


Alison Bishop

0121 569 4030

alison_bishop@sandwell.gov.uk


DC/19/62885

Land adj to Dudley Golf Club, Turners Hill

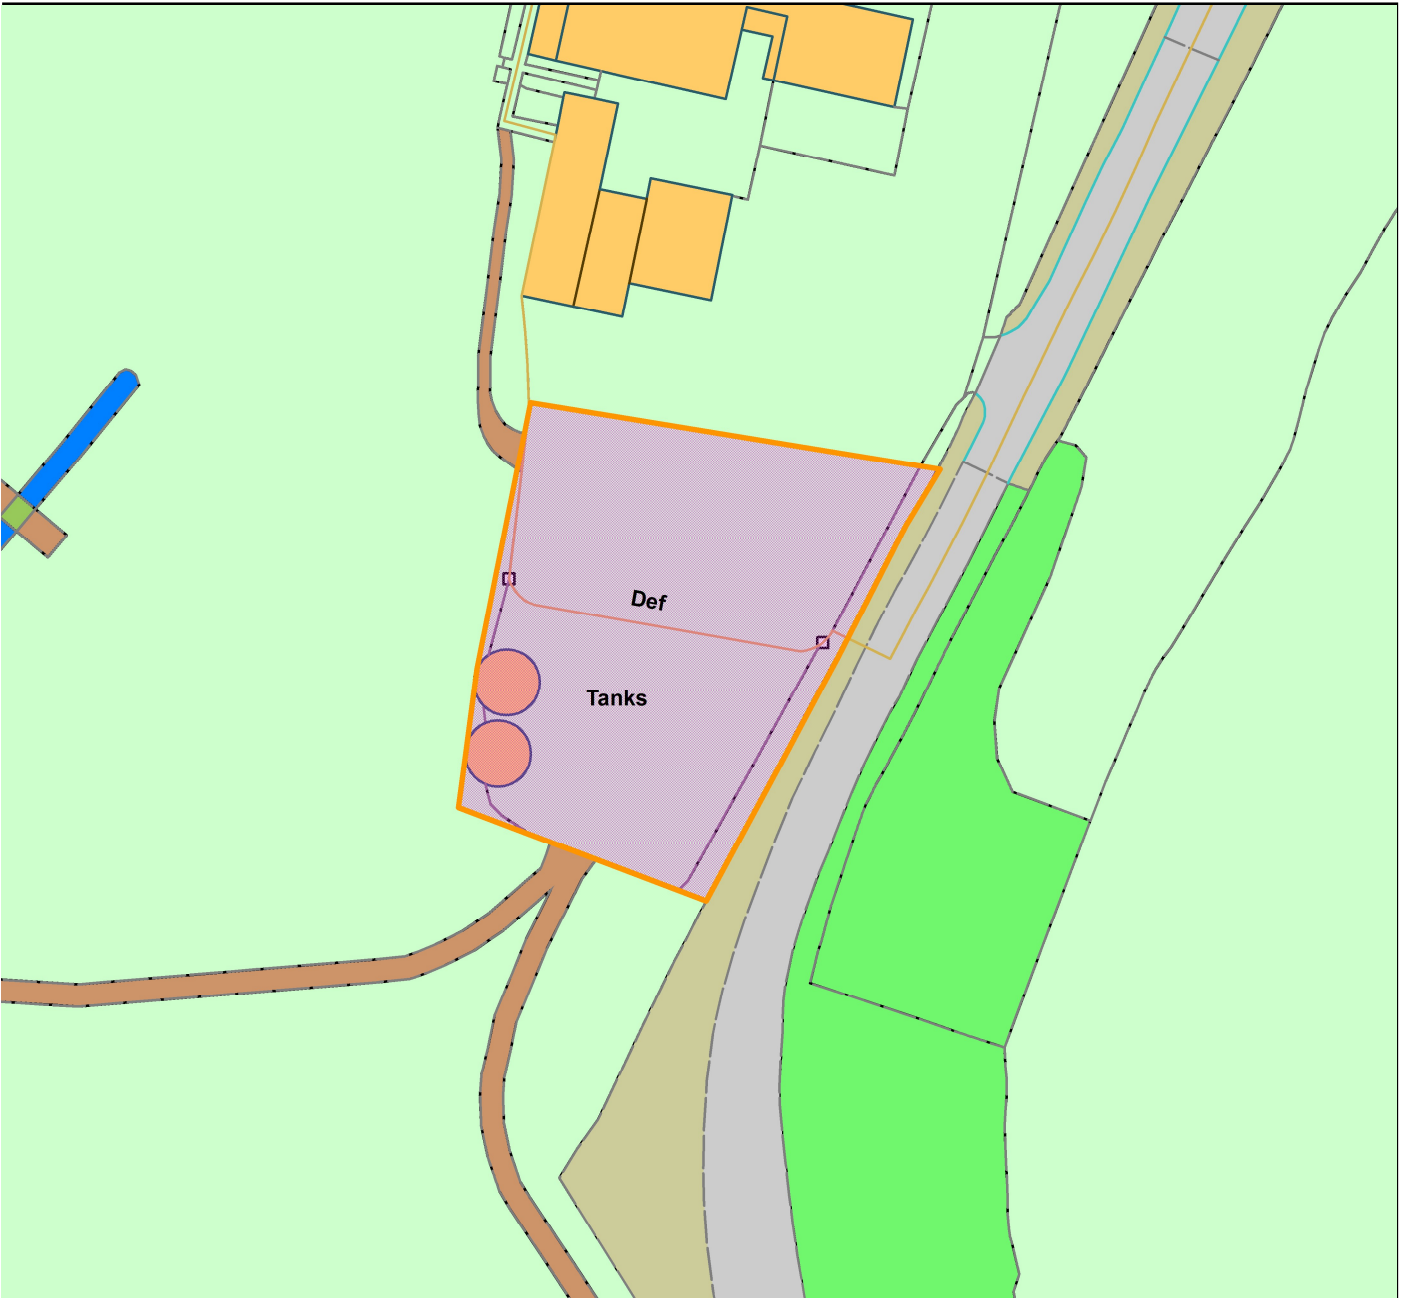


Legend

Legend area containing a scale bar and the text 'Sc 1:662'.

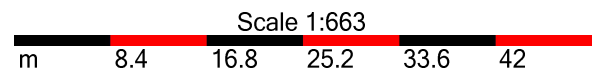

© Crown copyright and database rights 2019
Ordnance Survey Licence No 100023119

Organisation	Not Set
Department	Not Set
Comments	Not Set
Date	25 April 2019
OS Licence No	

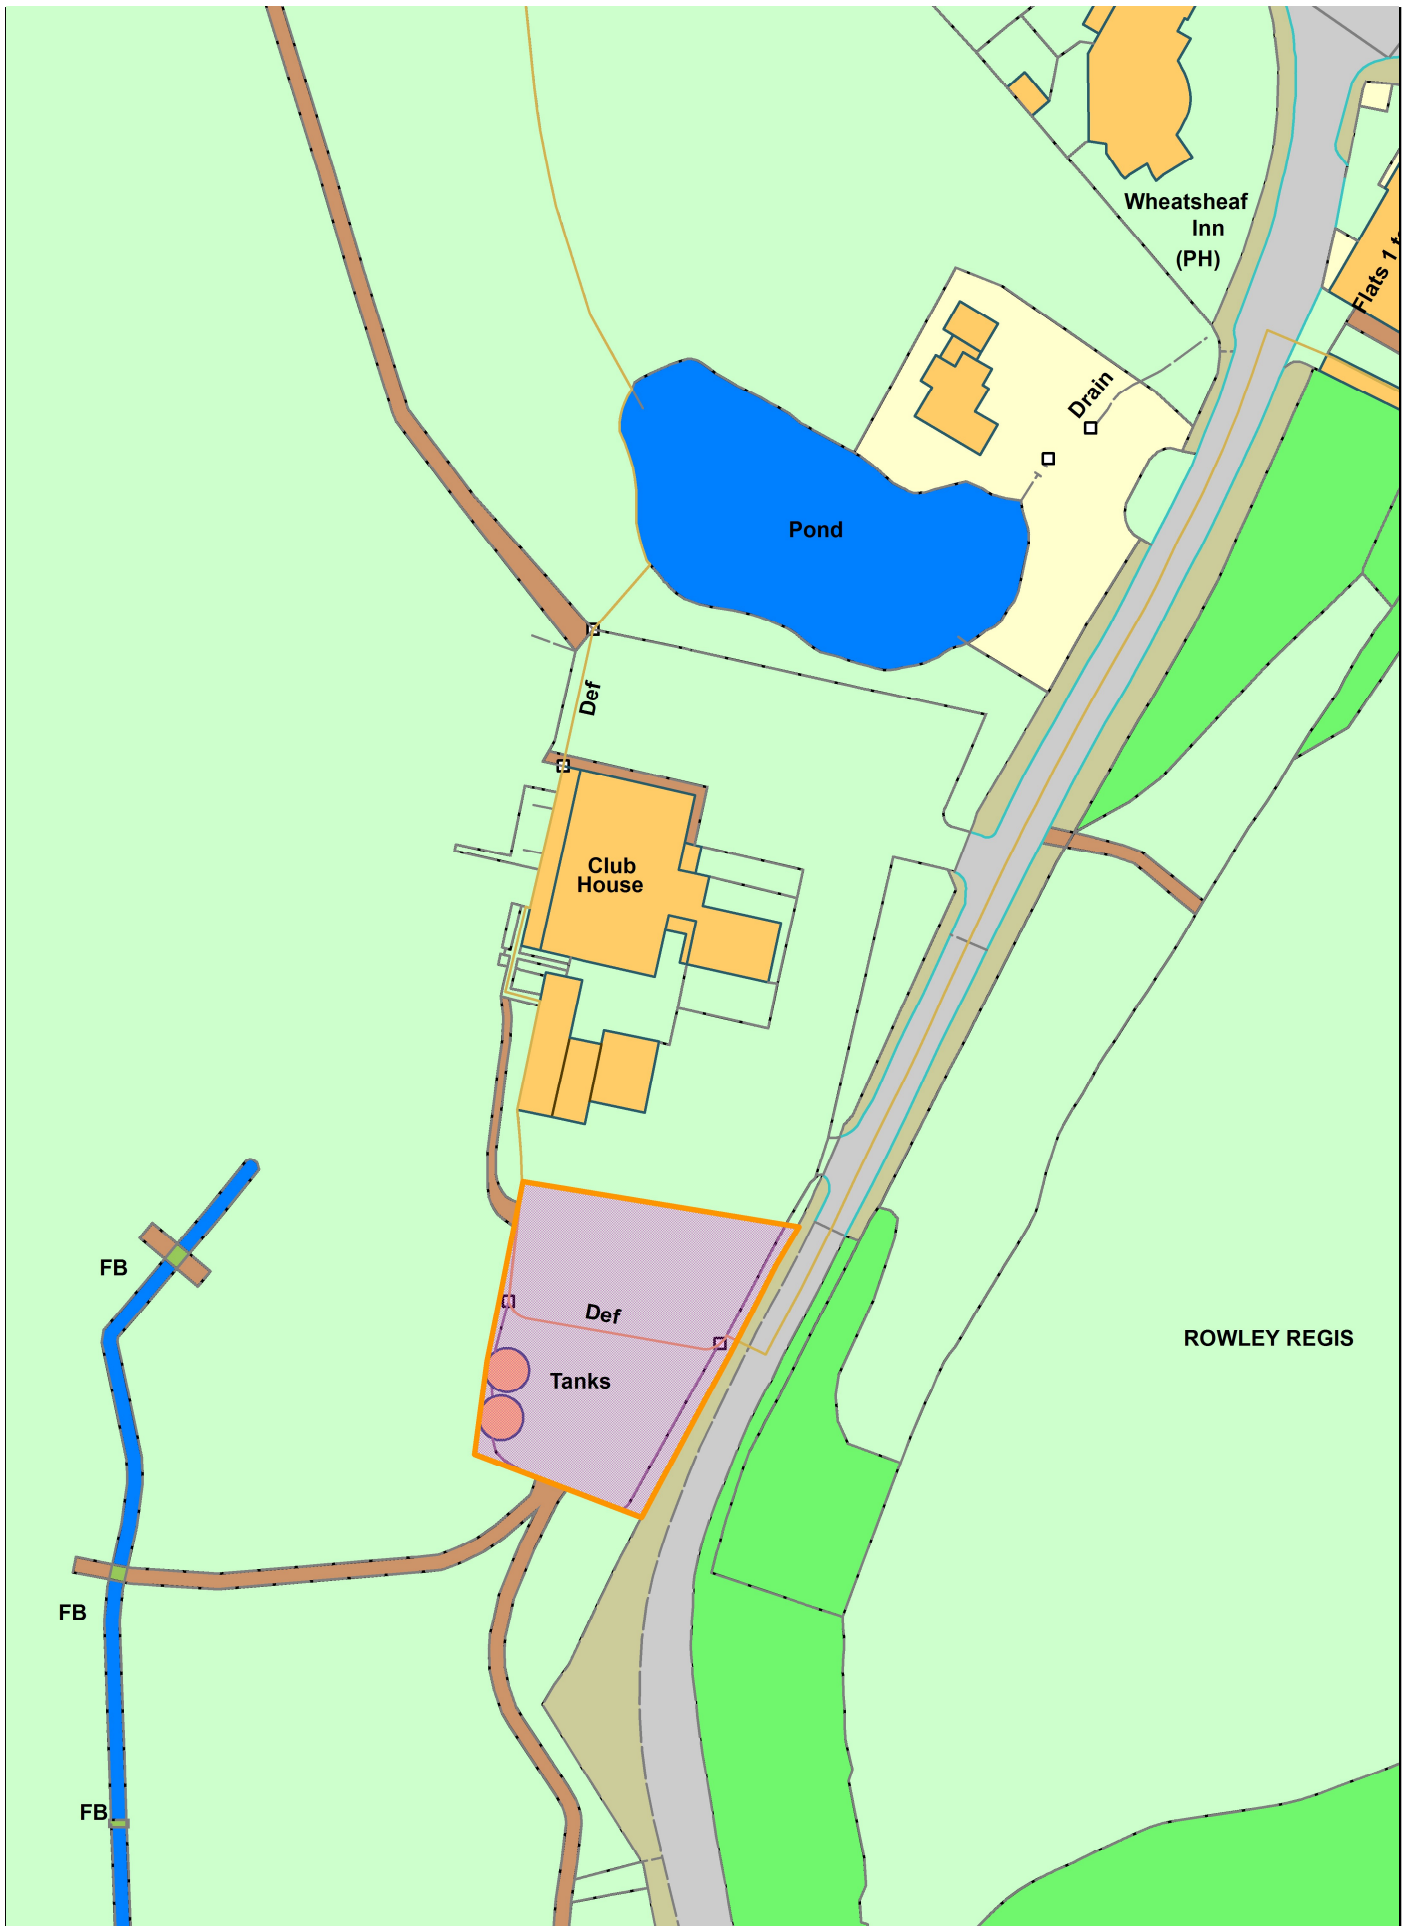

This map is based upon Ordnance Survey material with the permission of Ordnance Survey on behalf of the Controller of Her Majesty's Stationery Office © Crown copyright.



Unauthorised reproduction infringes Crown Copyright and may lead to prosecution or civil proceedings. Sandwell MBC Licence No LA 076309 2013 2016







STREET SCENE

- 20.00
- 20.50
- 21.00
- 21.50
- 22.00
- 22.50
- 23.00
- 23.50
- 24.00
- 24.50
- 25.00

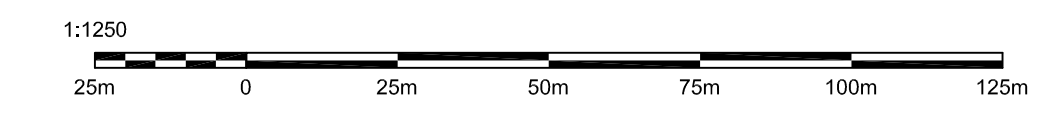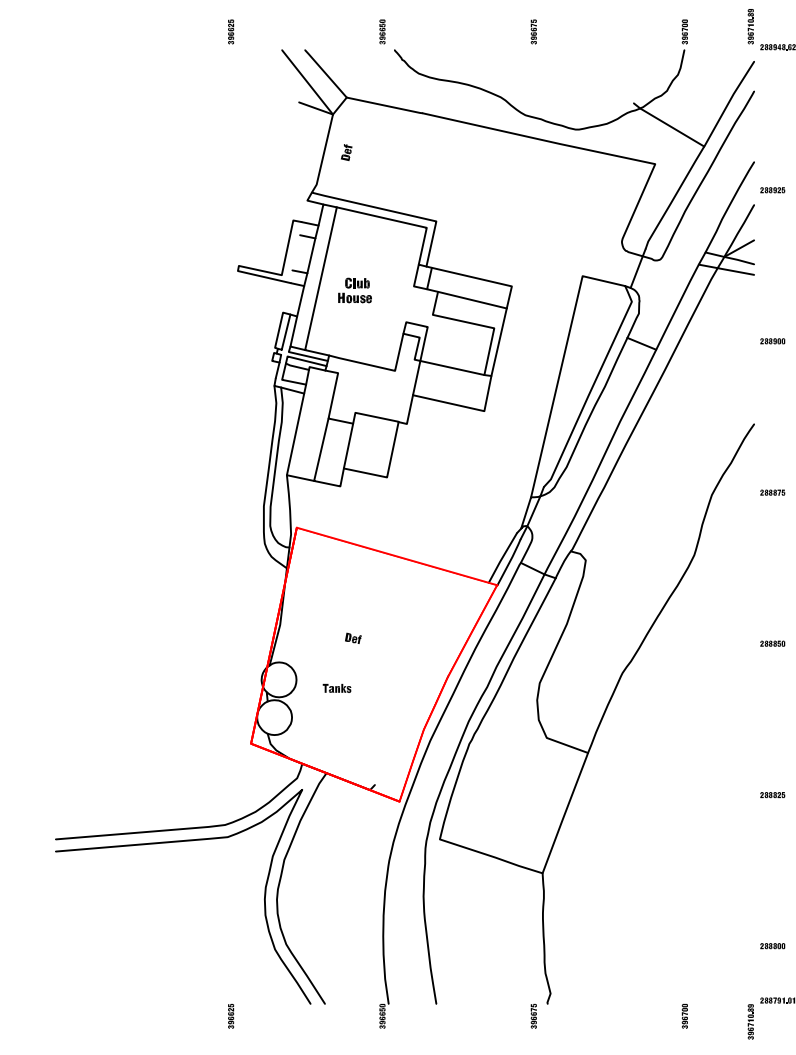


LOCATION PLAN 1-1250

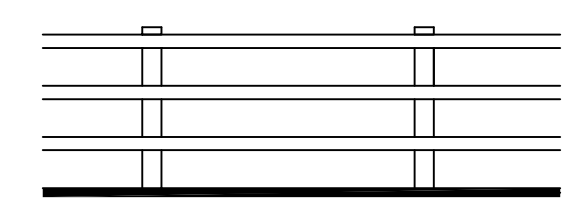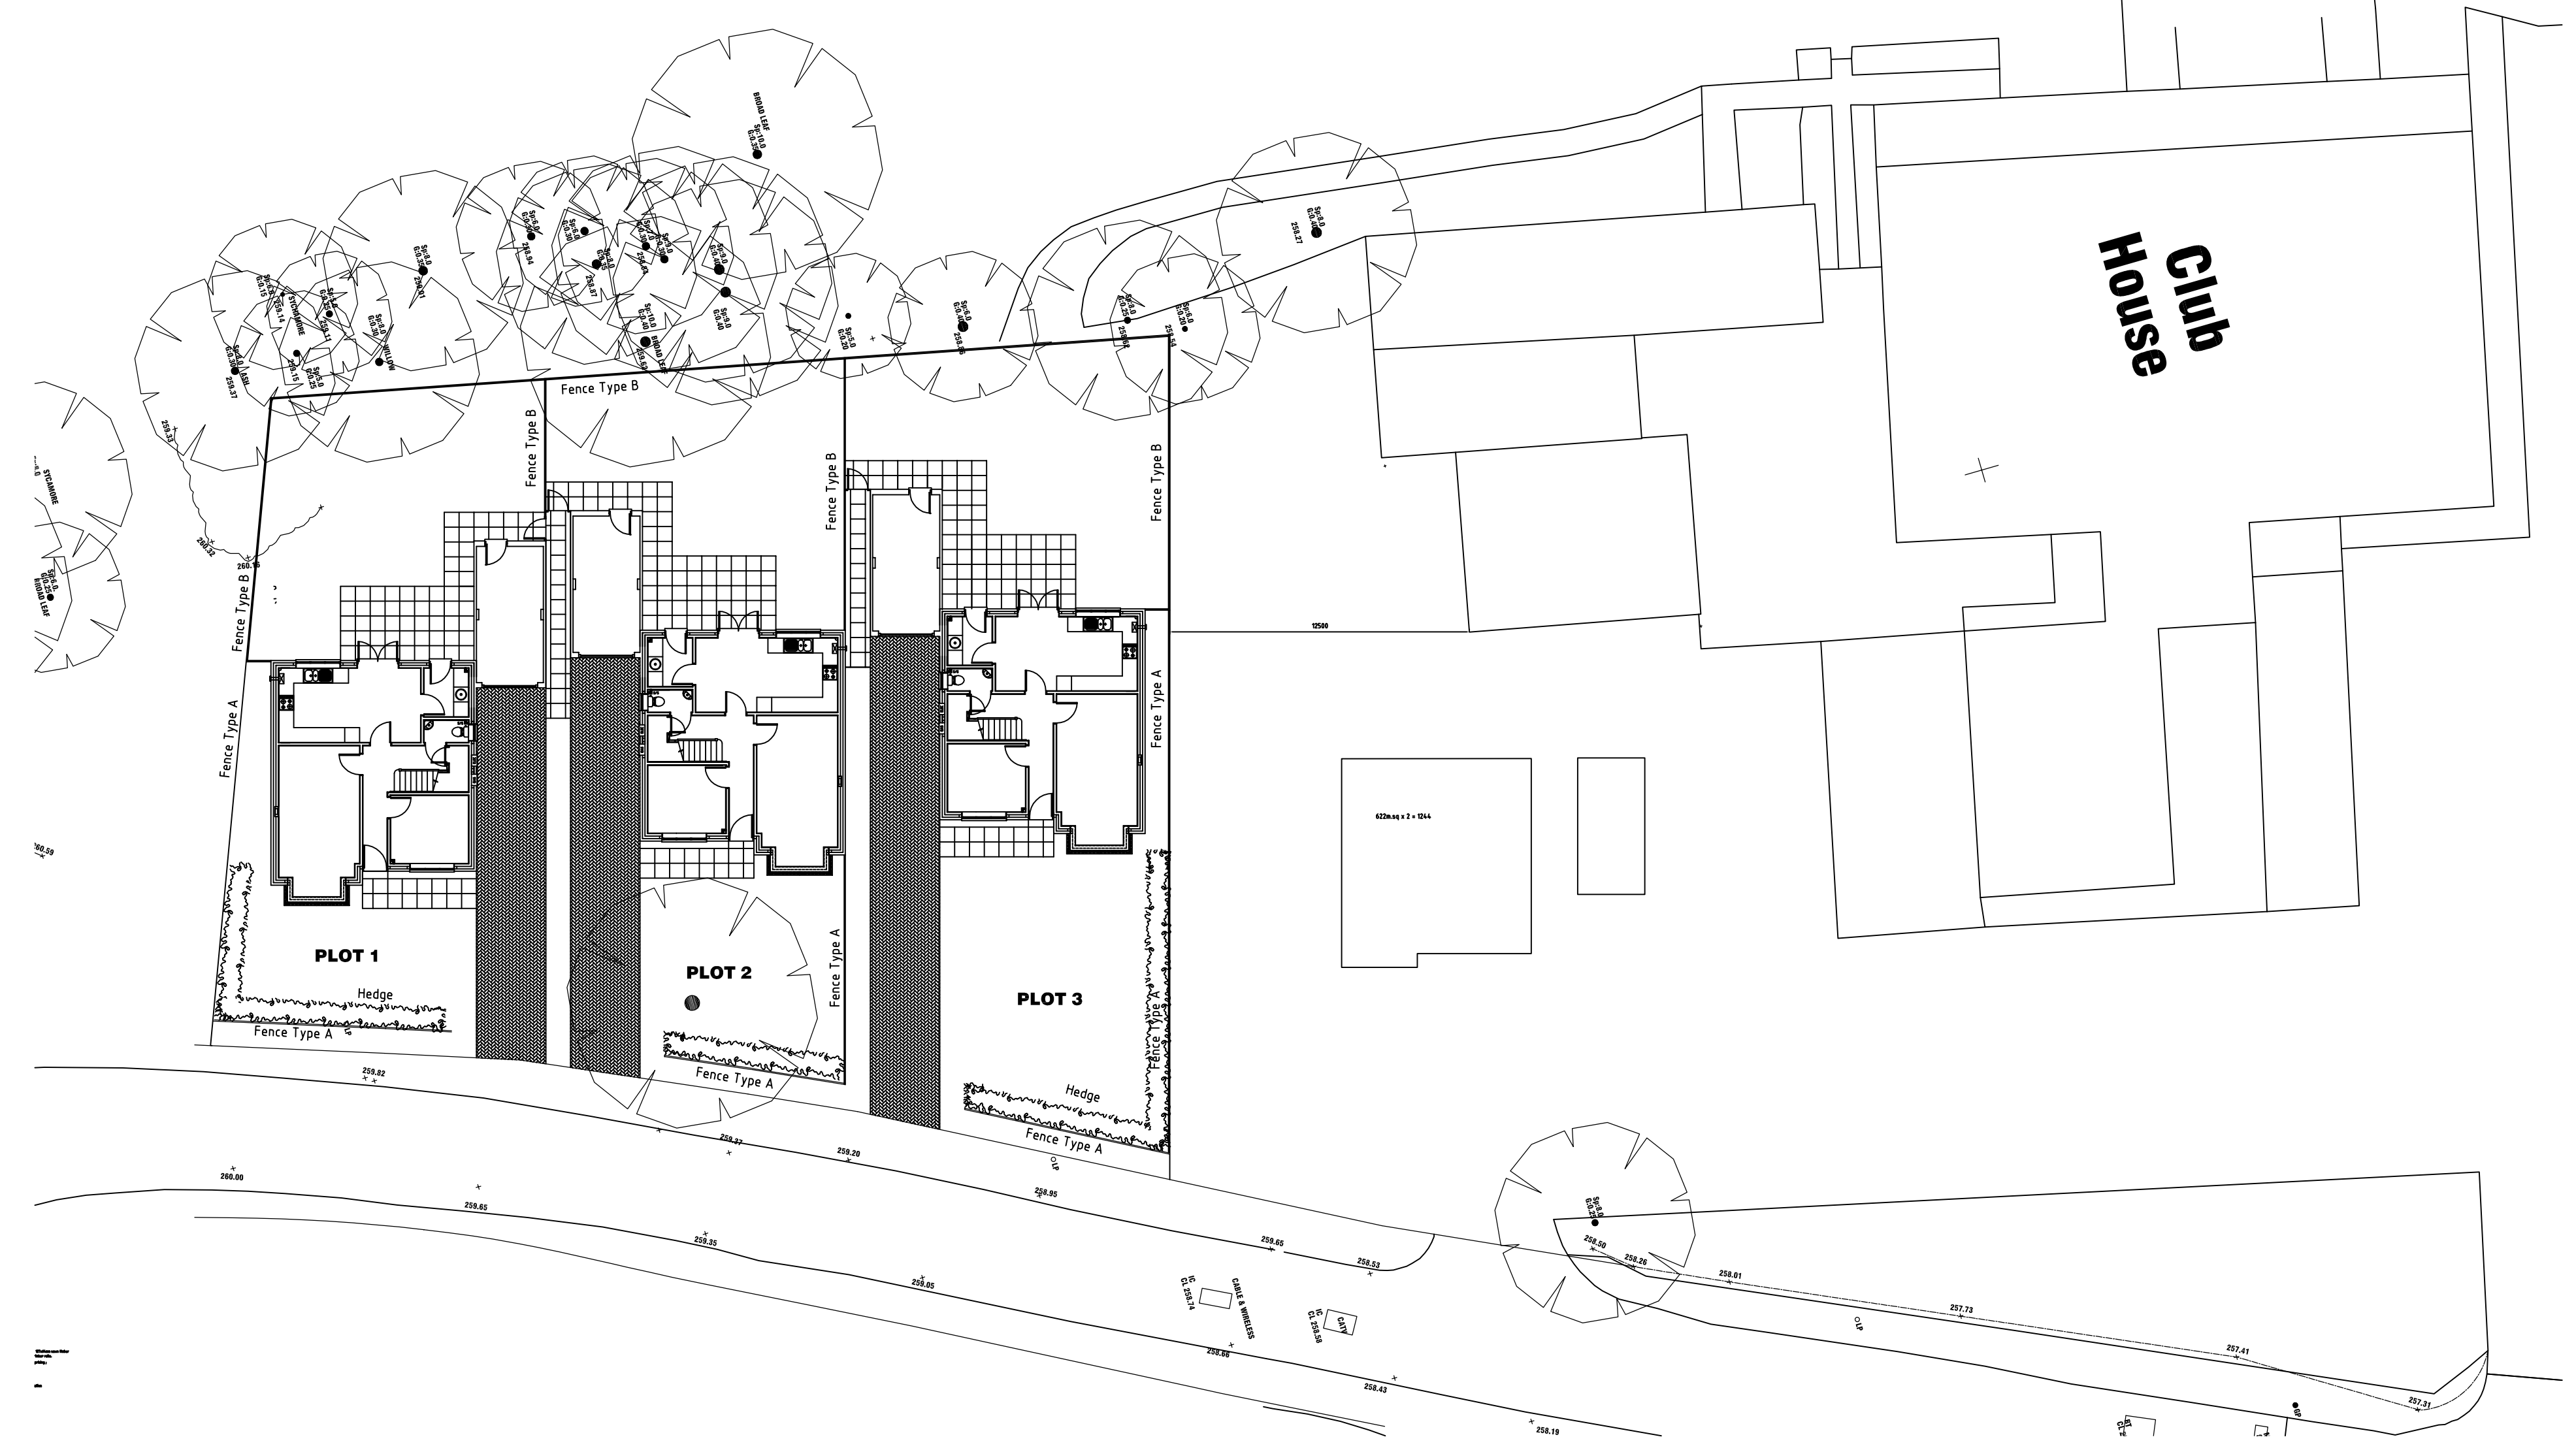

FENCE TYPE A


1.2m high post and rail fence comprising 127x64mm sawn timber posts at 1.8m ctrs with 88x38mm sawn timber rails.
 Provide new hedge where indicated comprising:
 Hawthorn 60%
 Blackthorn 20%
 Field Maple 10%
 Hazel 10%
 Planted in accordance with the specification of the Woodland Trust.

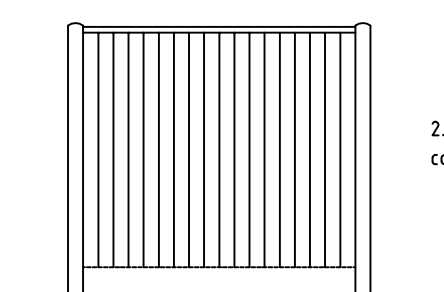

FENCE TYPE B

2.0m high close boarded timber fence with concrete posts and gravel boards.

Rev	Amendment	Date	Drn	Chk

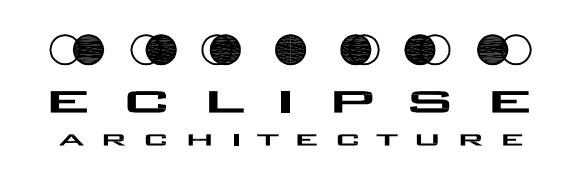

ECLIPSE ARCHITECTURE

1991 - 2016 CELEBRATING 25 YEARS

14 HIGH STREET, PENSRETT
 KINGSWINFORD WEST MIDLANDS DY6 8XD
 TEL: 01825 311111 FAX: 01825 311112
 DESIGN@ECLIPSEARCHITECTURE.CO.UK

Site: **Dudley Golf Club, Turners Hill Rowley Regis B65 9DP**
 Title: **Site Plan & Street Scene**


Scale: **1/200, 1/1250** Date: **July 2018**
 Dwg No.: **1765/PL003** Rev:

Written dimensions to be taken only. Do not scale from drawing.
 Minor inaccuracies may occur due to printing processes.
 © Eclipse Architecture (UK) 2018






FRONT ELEVATION

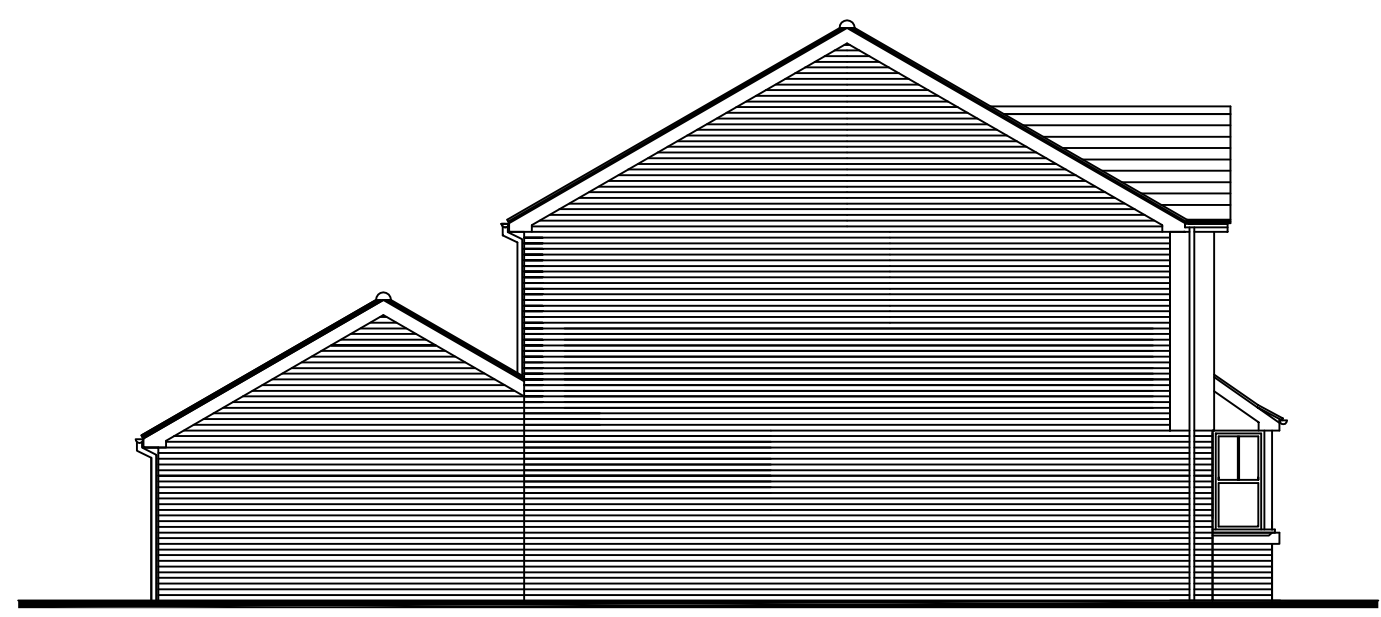


SIDE ELEVATION




REAR ELEVATION

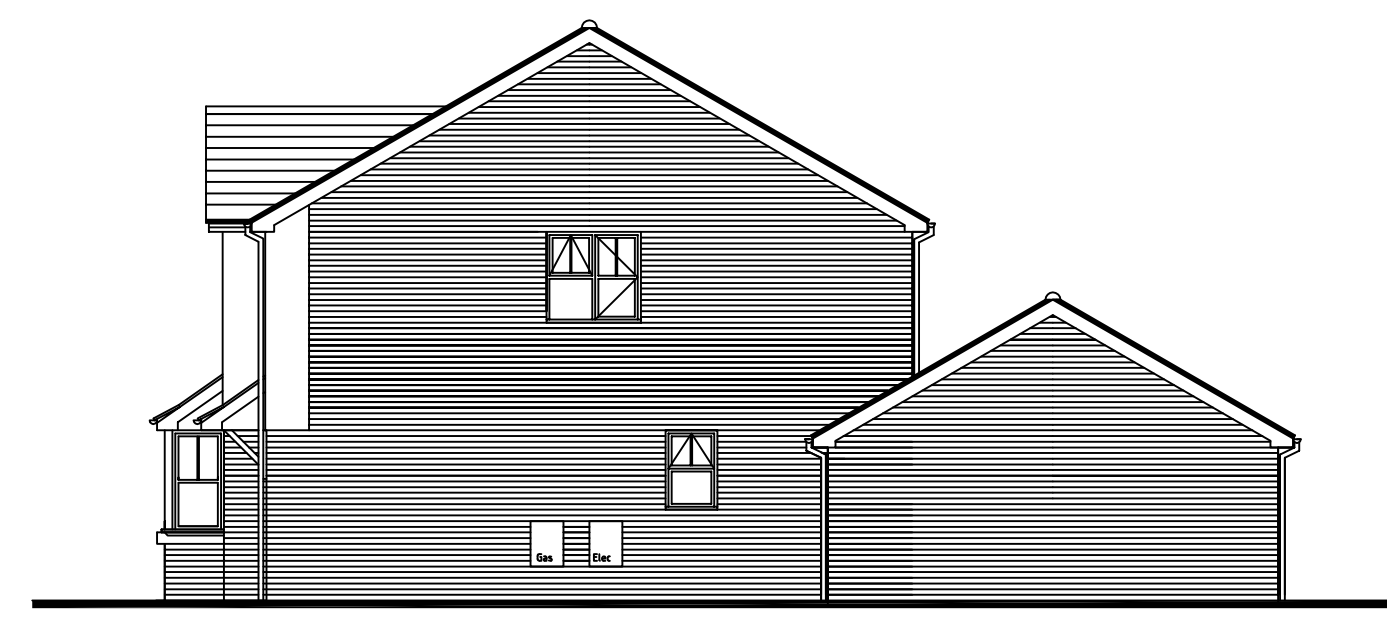

SIDE ELEVATION

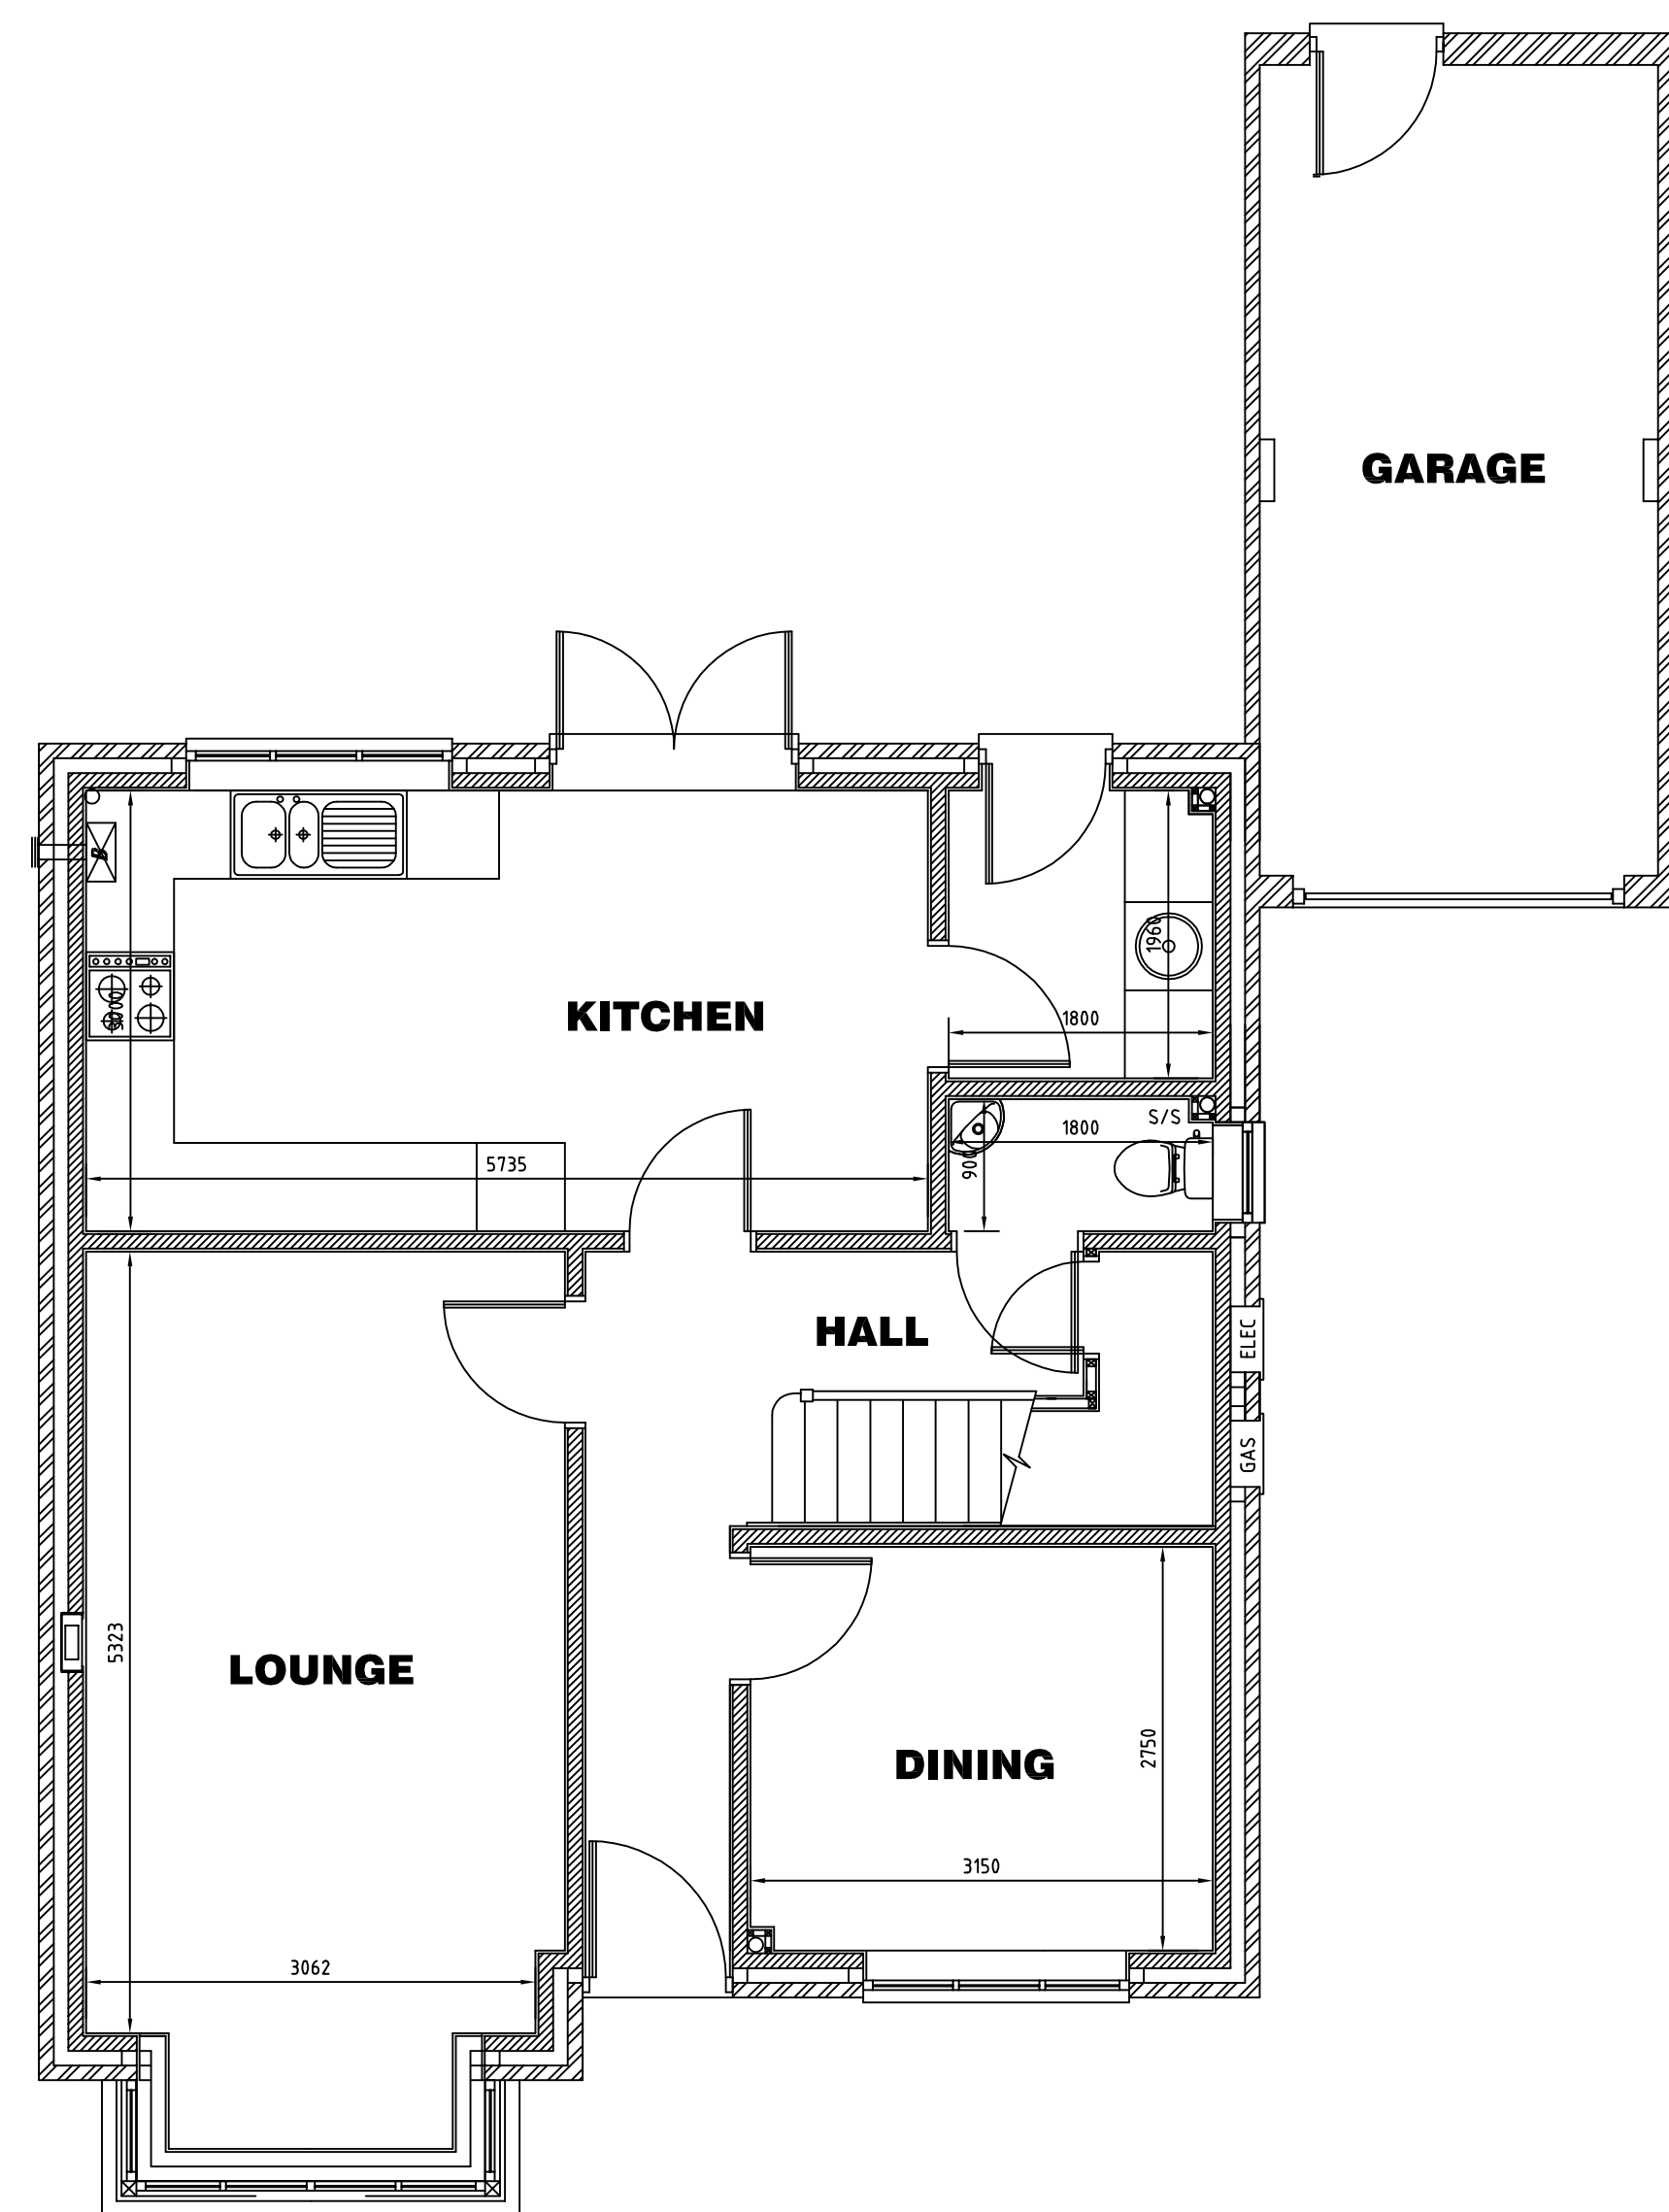

GROUND FLOOR PLAN

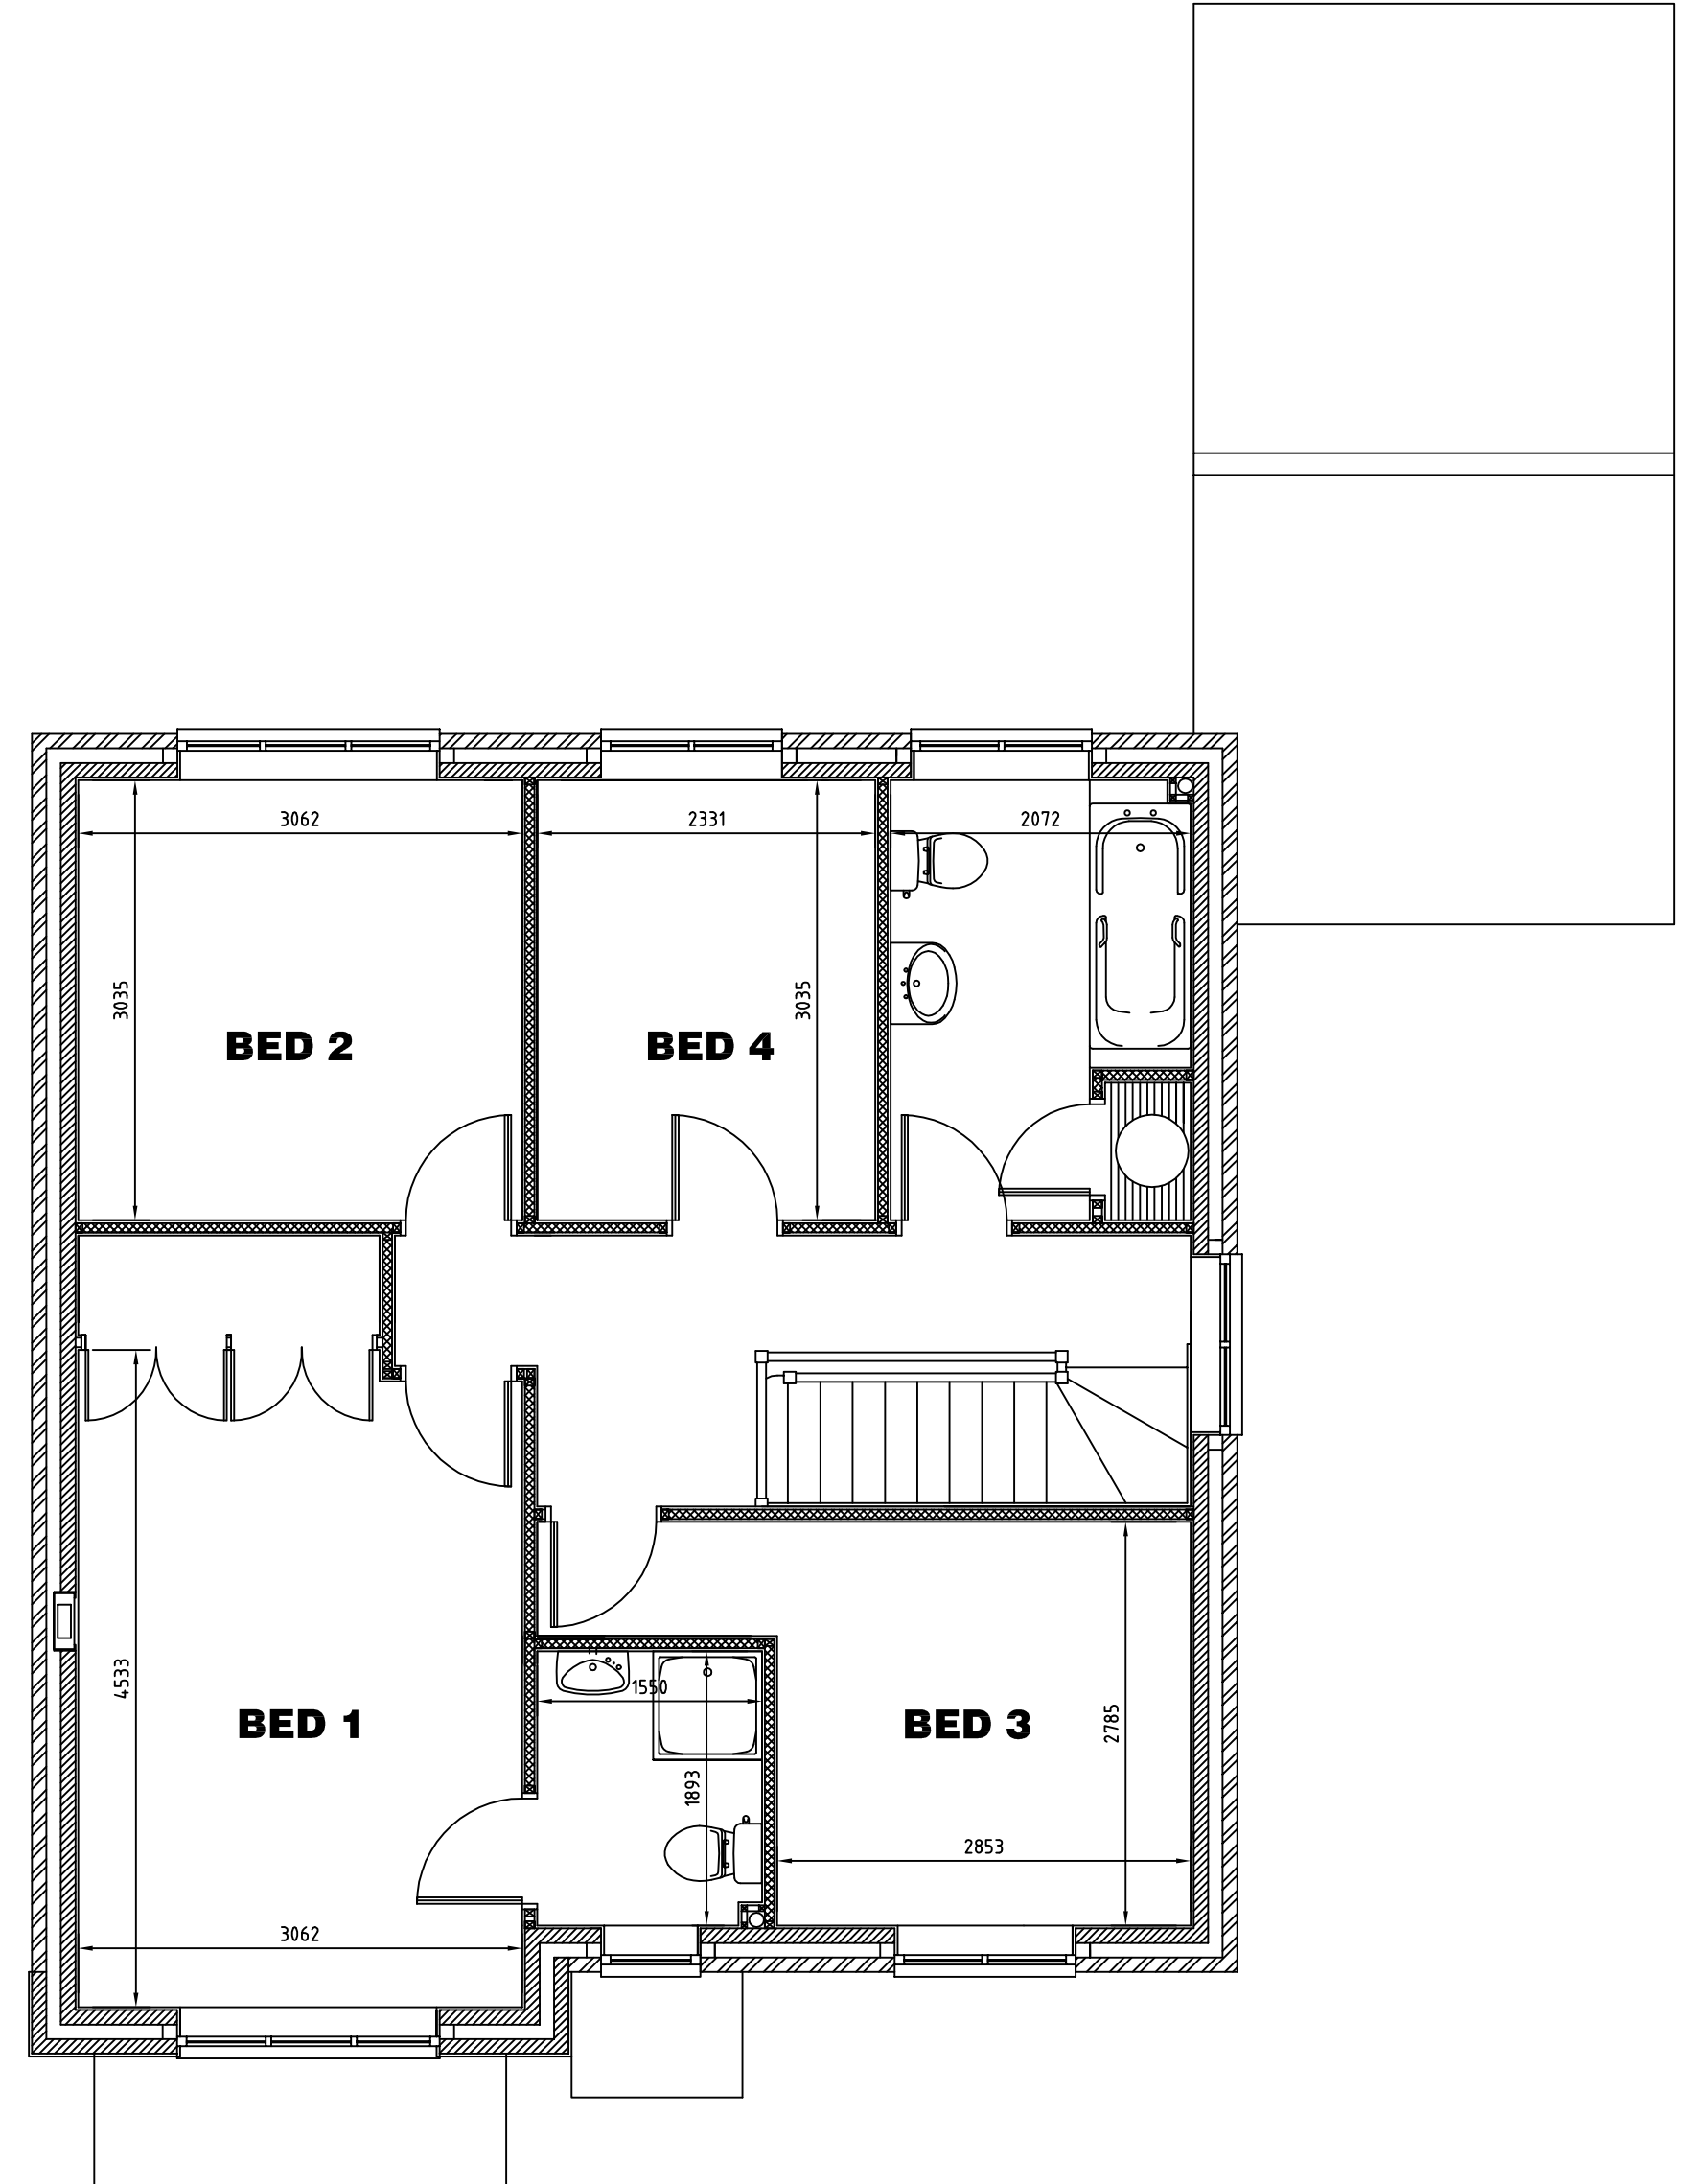

FIRST FLOOR PLAN

Rev	Amendment	Date	Drn	Chk

ECLIPSE
ARCHITECTURE

1991 - 2016 CELEBRATING 25 YEARS
14 HIGH STREET, PENSRETT
KINGSWINFORD, WEST MIDLANDS B96 8XD
TEL: 0121 714 0111 FAX: 0121 714 0112
DESIGN@ECLIPSEARCHITECTURE.CO.UK


Site: **Dudley Golf Club, Turners Hill
Rowley Regis B65 9DP**
Title: **4 Bed Detached House
Plot 1**

Scale: **1/100, 1/50** Date: **July 2018**
Dwg No.: **1765/PL002** Rev:

Written dimensions to be taken only. Do not scale from drawing.
Minor inaccuracies may occur due to printing processes.
© Eclipse Architecture (UK) 2018




FRONT ELEVATION

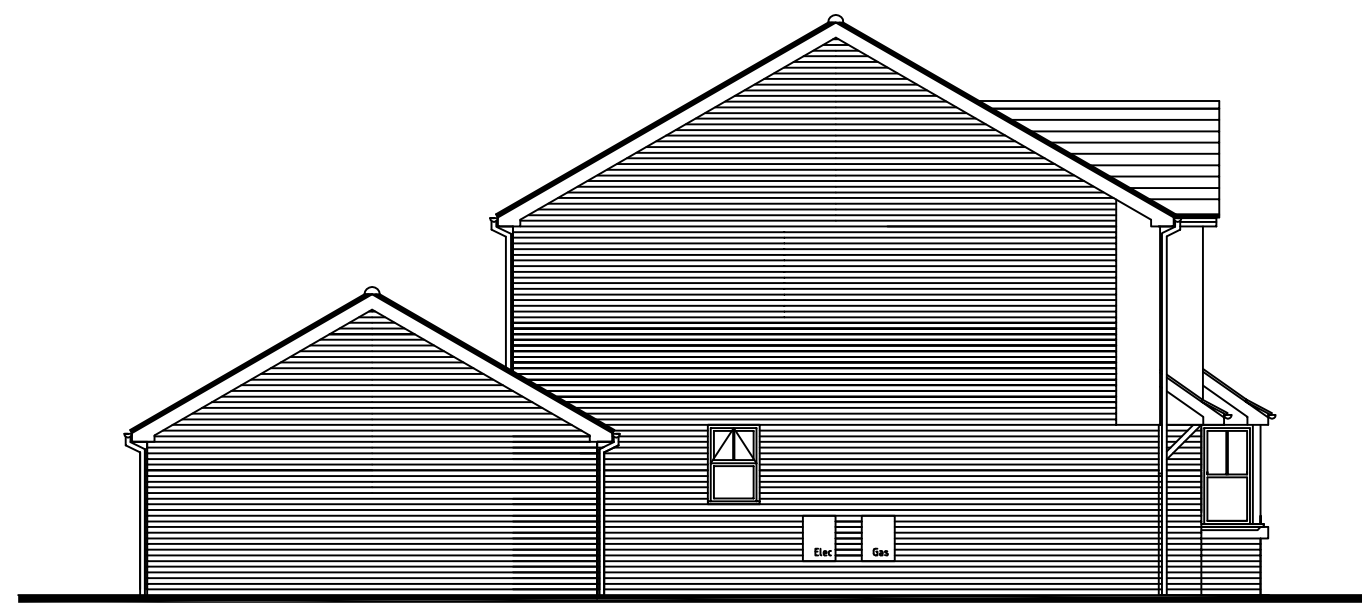


SIDE ELEVATION




REAR ELEVATION

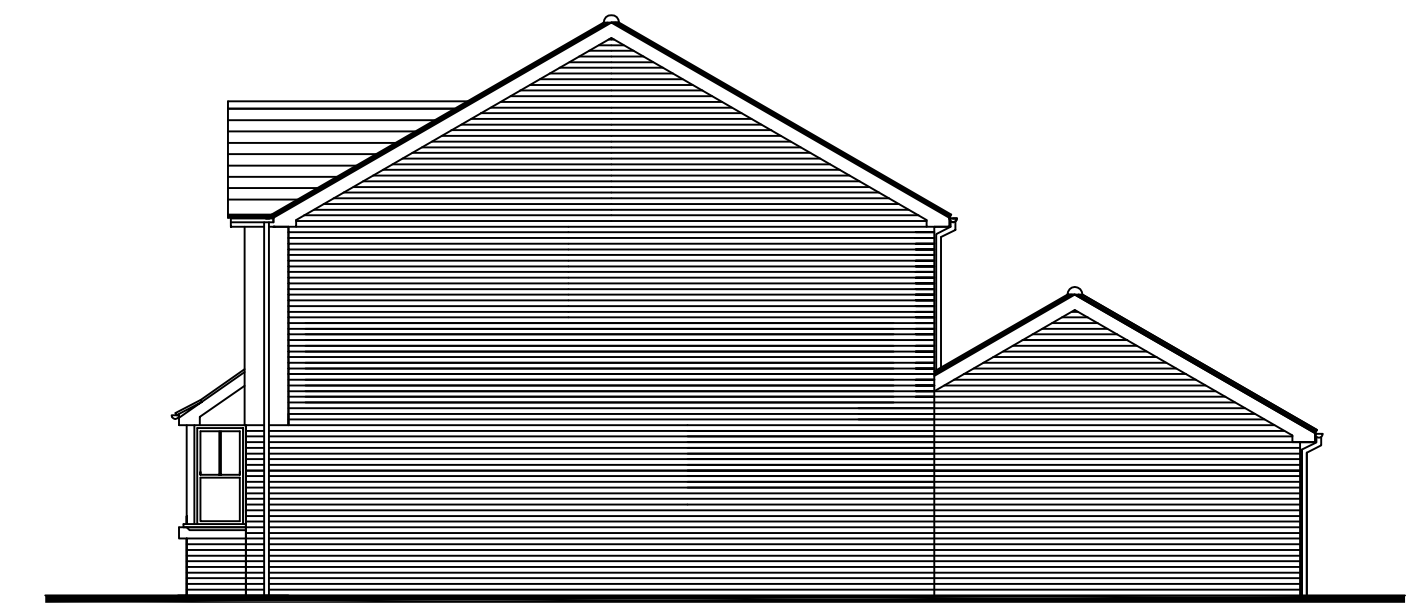

SIDE ELEVATION

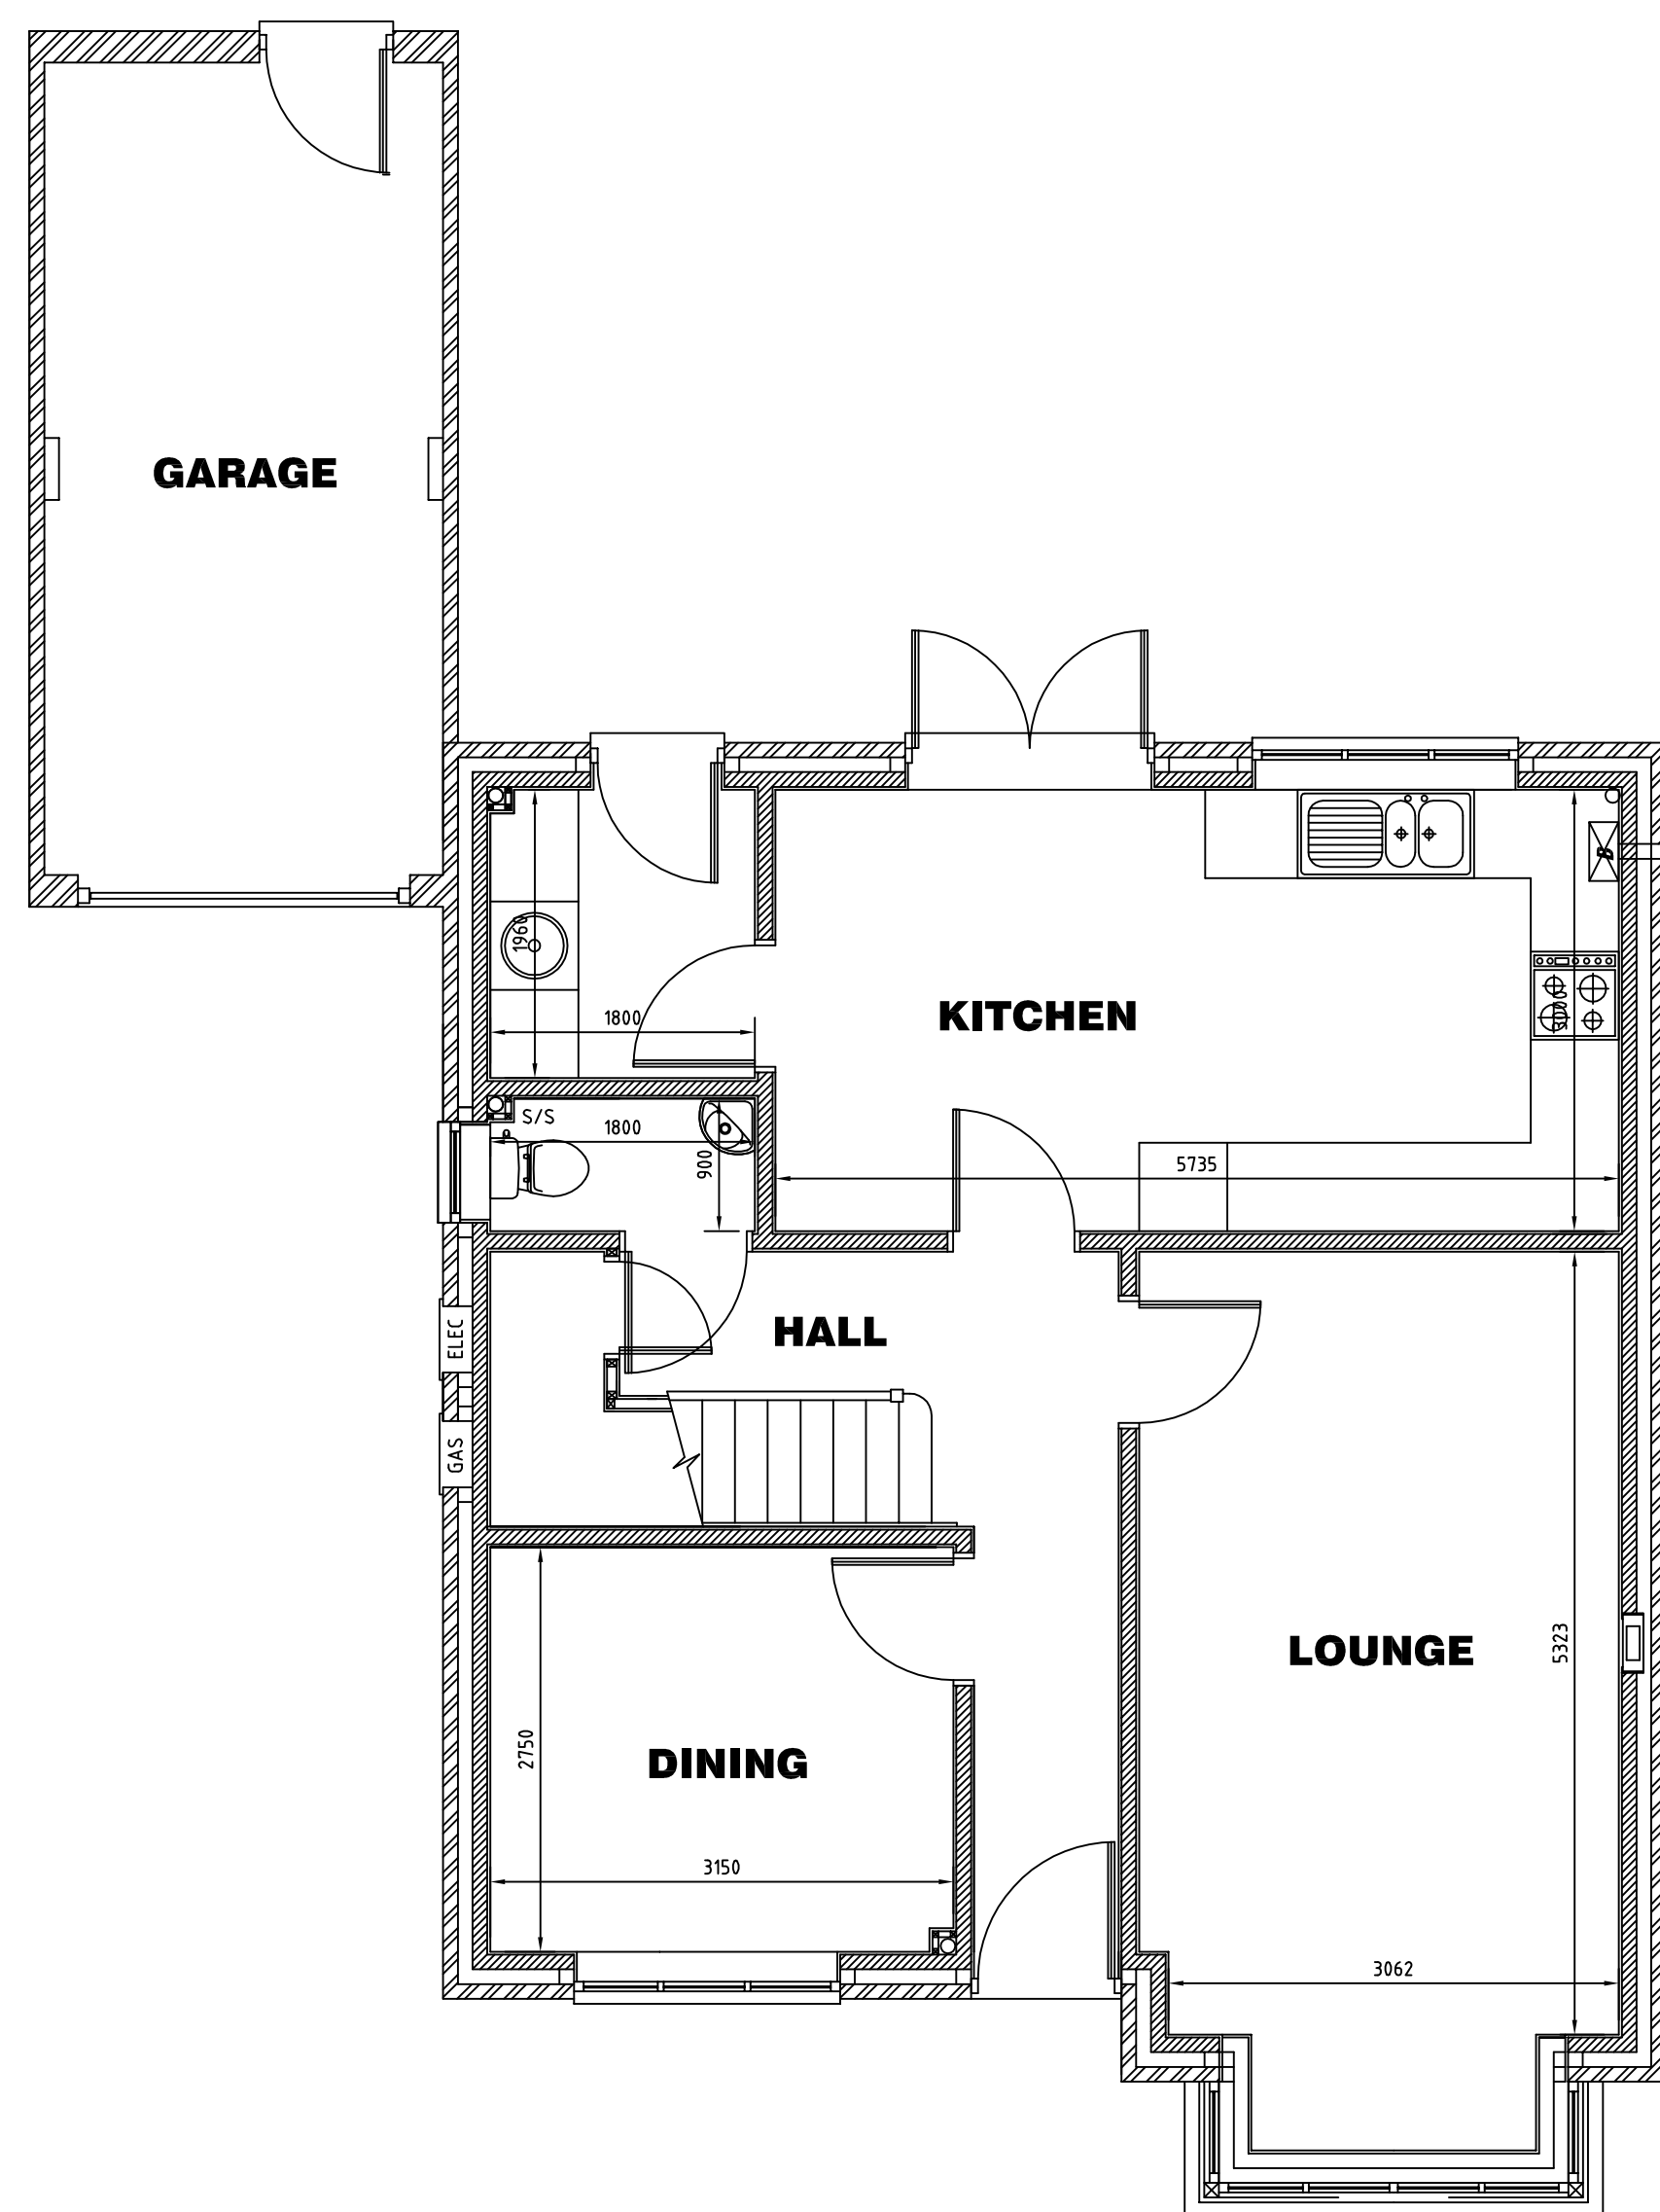

GROUND FLOOR PLAN

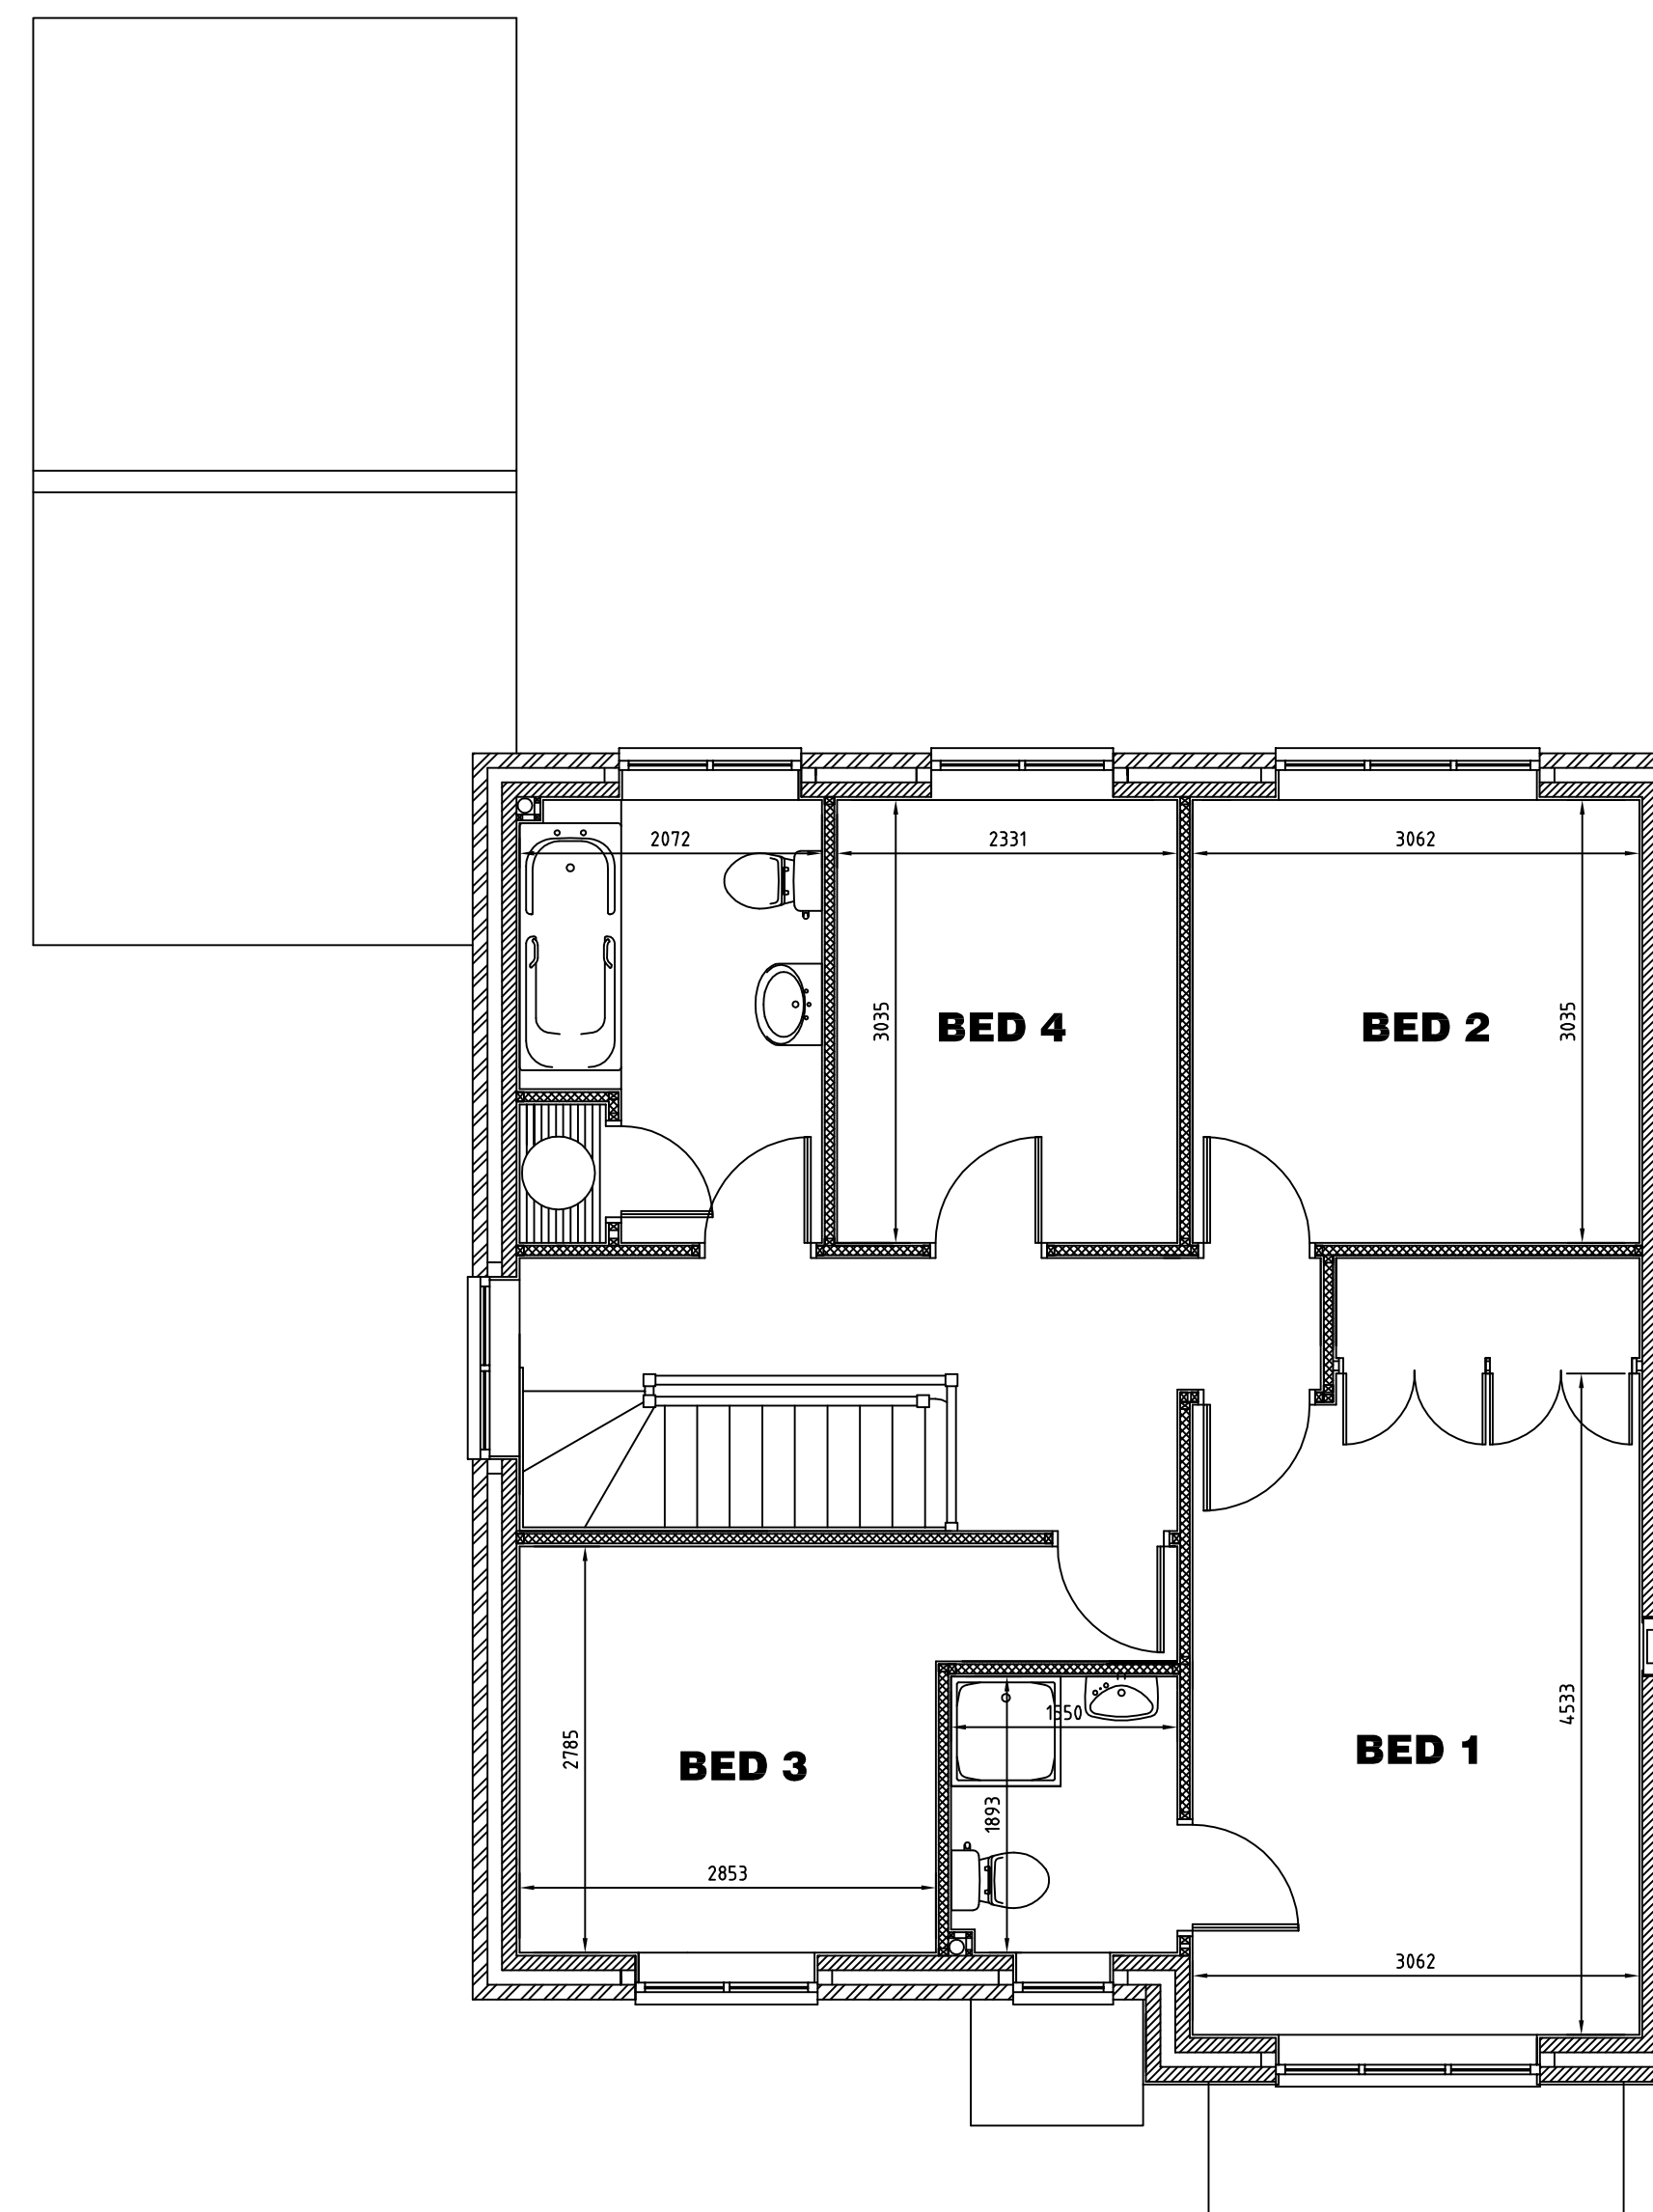

FIRST FLOOR PLAN

Rev	Amendment	Date	Drn	Chk

ECLIPSE
ARCHITECTURE

1991 - 2016 CELEBRATING 25 YEARS

14 HIGH STREET, PENSRETT
KINGSWINFORD WEST MIDLANDS DY6 6XD
TEL: 01827 337740
DESIGN@ECLIPSEARCHITECTURE.CO.UK

Site: **Dudley Golf Club, Turners Hill
Rowley Regis B65 9DP**

Title: **4 Bed Detached House
Plot 2 & 3**

Scale: **1/100, 1/50** Date: **July 2018**

Drw No.: **1765/PL001** Rev:

Written dimensions to be taken only. Do not scale from drawing.
Minor inaccuracies may occur due to printing processes.
© Eclipse Architecture (UK) 2018