


Appendix 4 - Plan

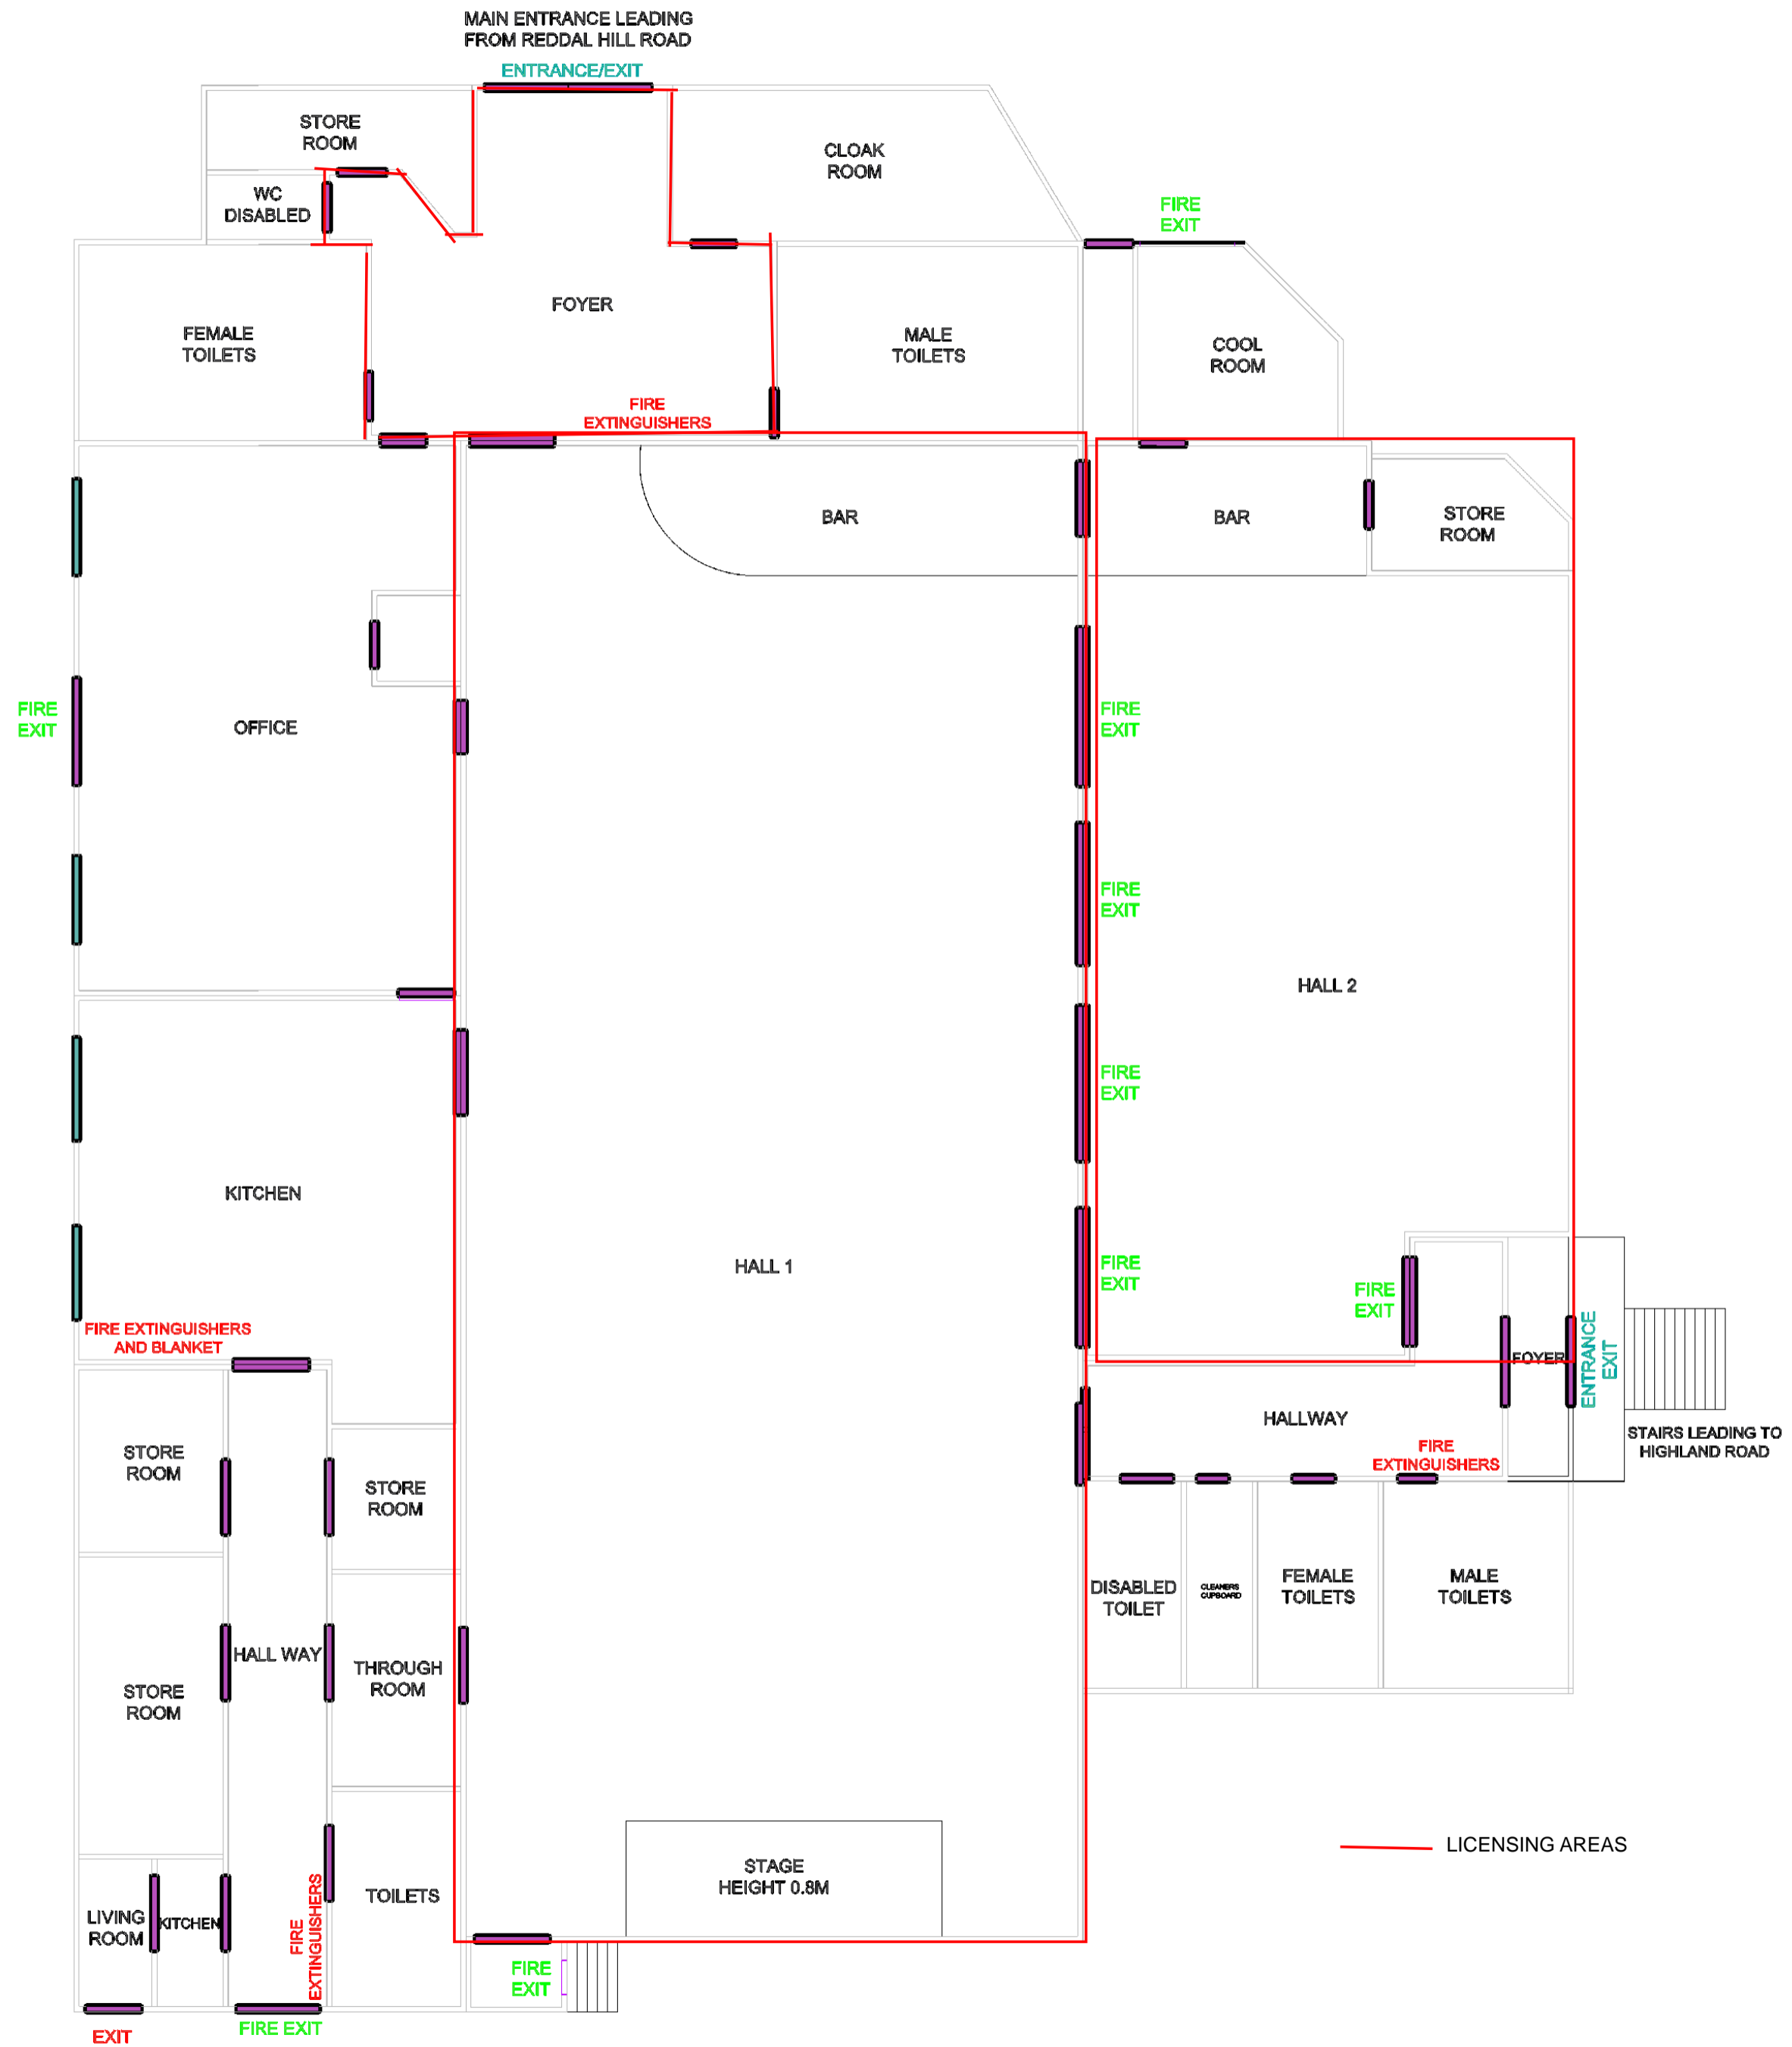

01	10/03/2023	L.P.	CONSTRUCTION	D.G.
REV	DATE	BY	DESCRIPTION	CHKD
<small>DIMENSION LIMITS UNLESS STATED OTHERWISE SPECIFIED ARE X EQUALS ± 1.0 mm XX ± 0.4 mm XXX ± 0.1 mm ANGLES ± 1/2 DEG - SURFACE FINISH J, Y ORA GENERALLY IN ACCORDANCE WITH BS5888 DIMENSIONS IN MILLIMETRES REMOVE ALL BURRS AND ARP EDGES</small>			PROJECTION 	SCALE NTS DO NOT SCALE
DRAWN	L.P.	<small>THIS DRAWING IS +GF+ PROPERTY AND IS PRIVATE & CONFIDENTIAL. IT MUST NOT BE COPIED OR LENT WITHOUT THE CONSENT OF +GF+ AND MUST BE RETURNED ON COMPLETION OF THE TENDER AND/OR CONTRACT.</small>		
CHKD	D.G.			
APPD	S.G.			
LUXOR 152 REDDAL HILL RD CRADLEY HEATH S64 3JJ Tel : 07886244941 www.luxorevents.co.uk				
TITLE GROUND FLOOR PLAN				REV 1

