


Appendix 4 - Plan

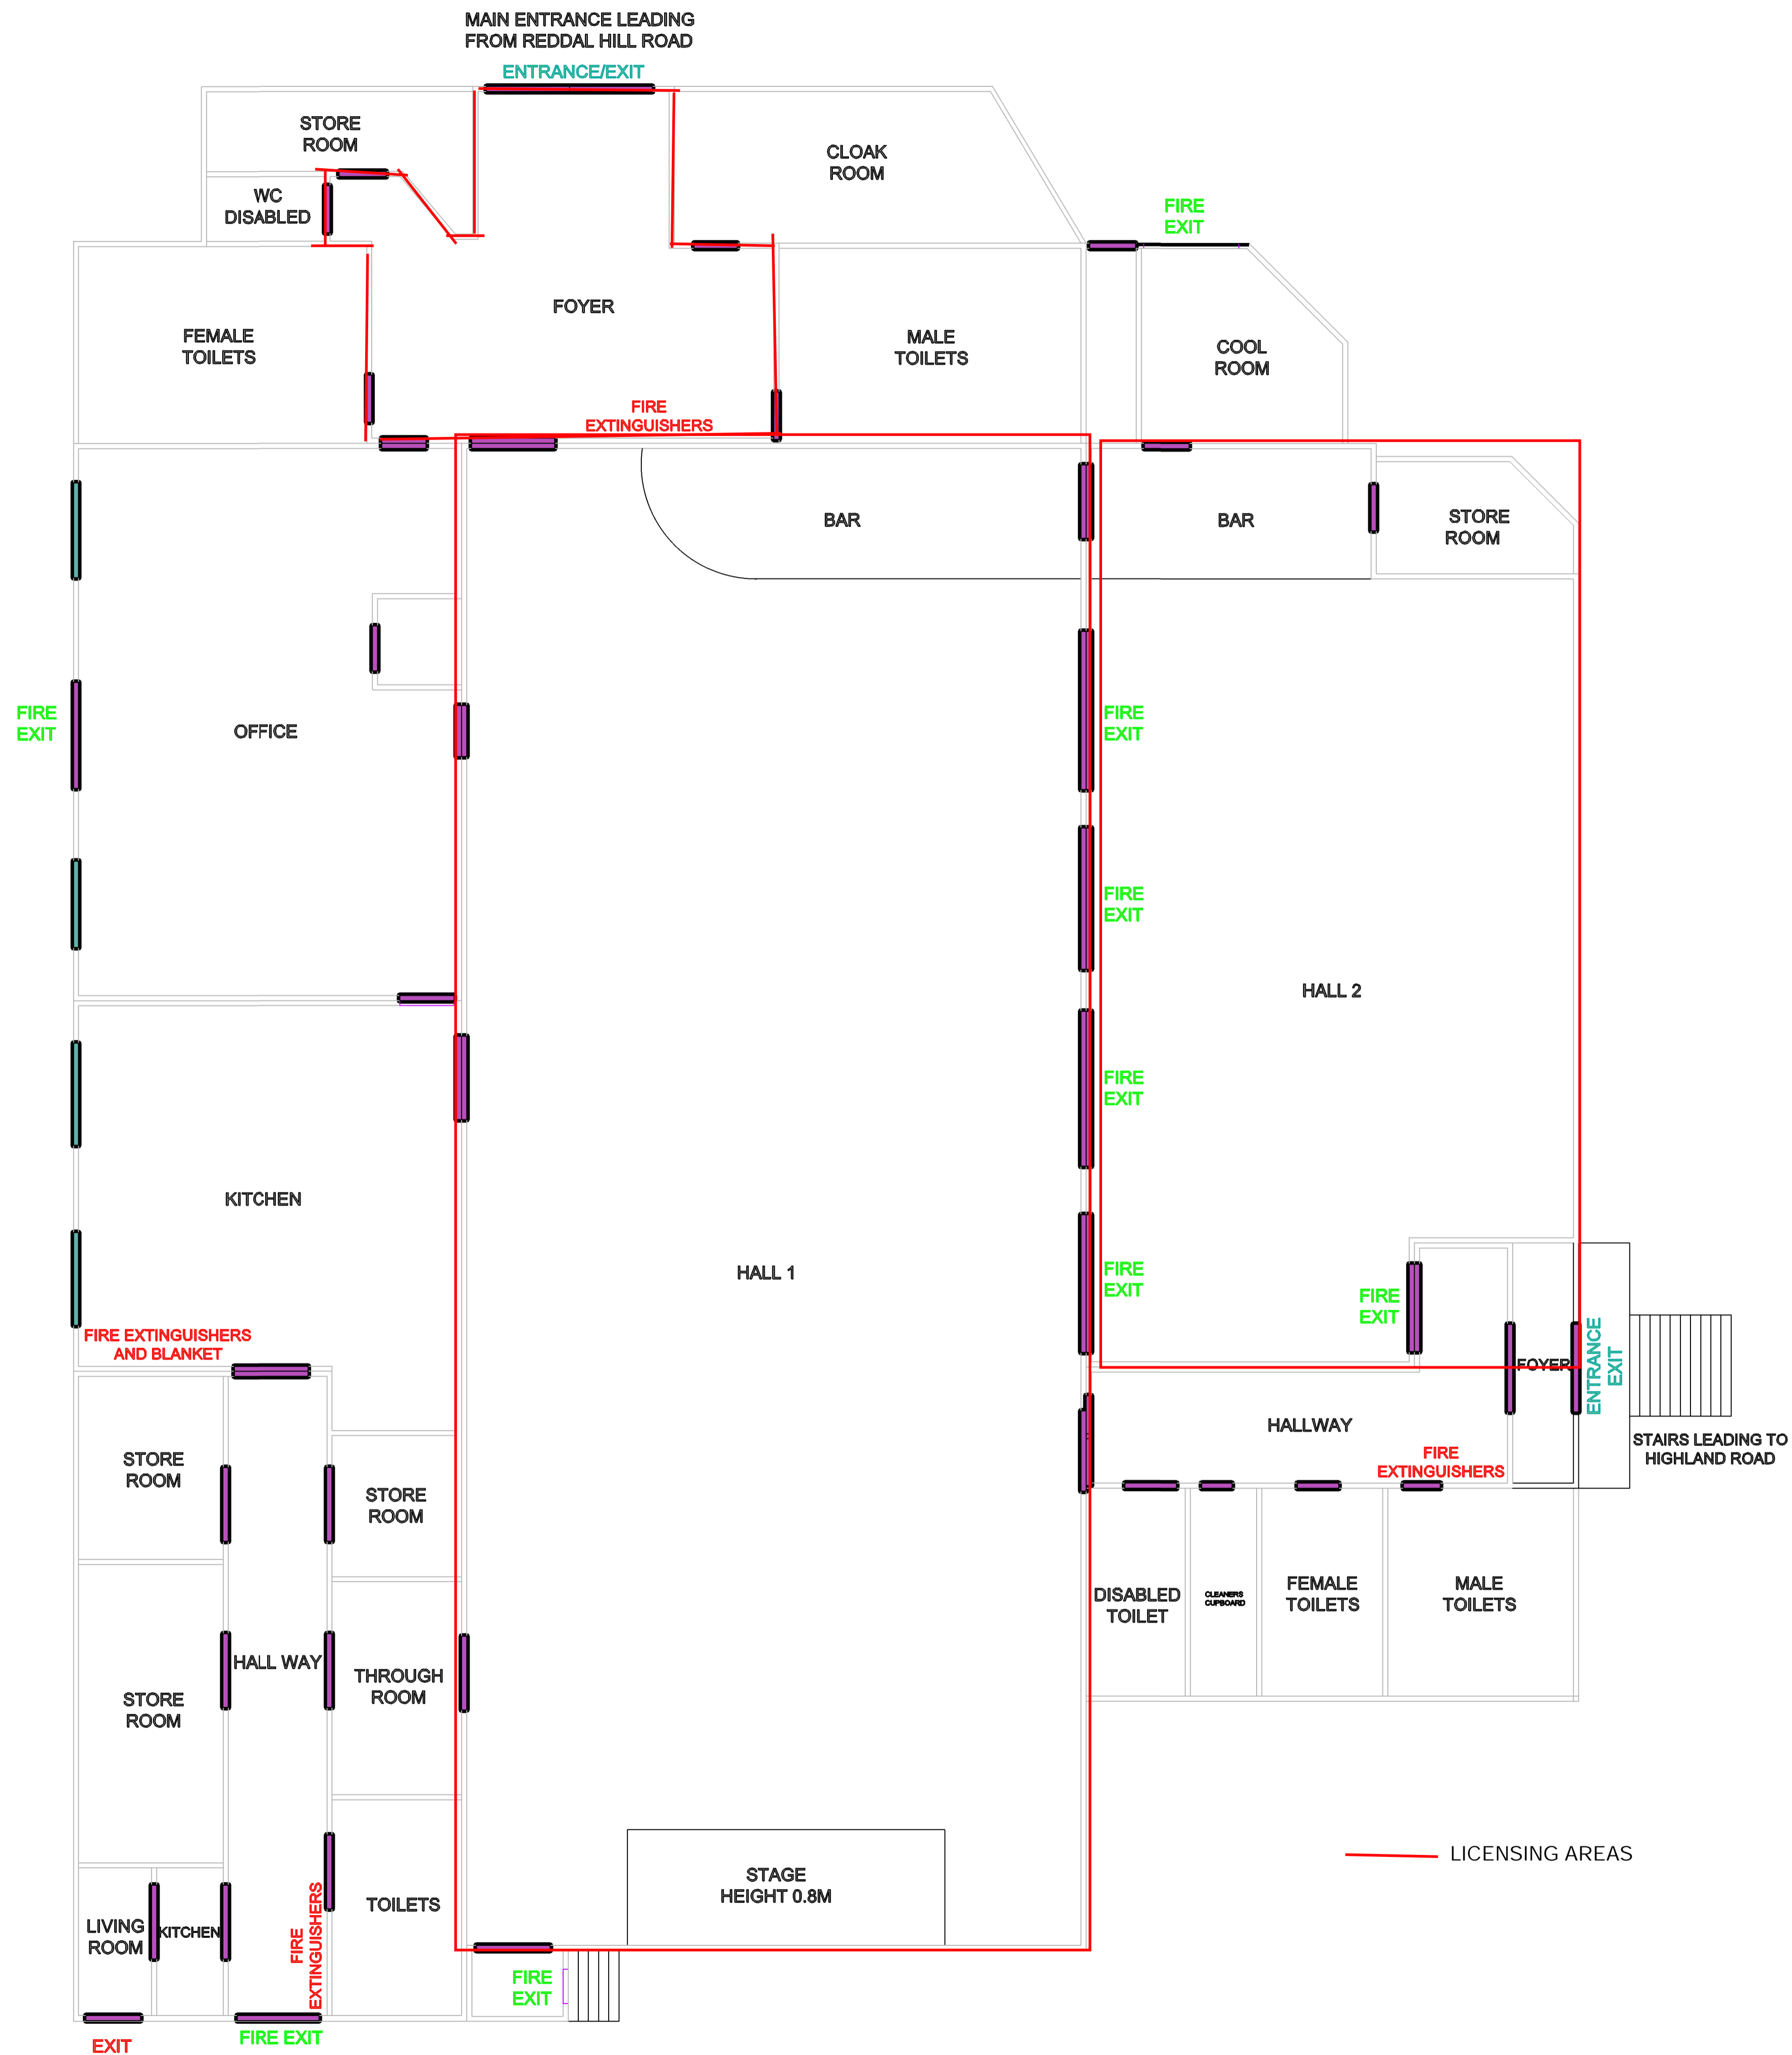

01	10/03/2023	L.P.	CONSTRUCTION	D.G.
REV	DATE	BY	DESCRIPTION	CH'KD
<small>DIMENSION LIMITS UNLESS STATED OTHERWISE SPECIFIED ARE X EQUALS ± 1.0 mm XX " ± 0.4 mm XXX " ± 0.1 mm ANGLES ± 1/2 DEG - SURFACE FINISH 3/2 DRAWN GENERALLY IN ACCORDANCE WITH BS8888 DIMENSIONS IN MILLIMETRES REMOVE ALL BURRS AND SHARP EDGES</small>			PROJECTION	SCALE NTS DO NOT SCALE A1
DRAWN	L.P.	<small>THIS DRAWING IS +GF+ PROPERTY AND IS PRIVATE & CONFIDENTIAL. IT MUST NOT BE COPIED OR LENT WITHOUT THE CONSENT OF +GF+ AND MUST BE RETURNED ON COMPLETION OF THE TENDER AND/OR CONTRACT.</small>		
CH'KD	D.G.			
APP'D	S.G.			
LUXOR 152 REDDAL HILL RD CRADLEY HEATH B64 5JJ Tel : 07886244941 www.luxorevents.co.uk				
TITLE				REV
GROUND FLOOR PLAN				1