



**BLOCK B  
FLOOR PLANS  
1:100 SCALE**

ALL DIMENSIONS ARE TO BE CHECKED ON SITE PRIOR TO CONSTRUCTION. THE CONTRACTOR IS TO NOTIFY THE DESIGN TEAM OF ANY DISCREPANCY BETWEEN DRAWINGS, SPECIFICATION AND SITE DIMENSIONS. DO NOT SCALE FROM THIS DRAWING.

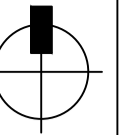

FIRST & SECOND FLOOR




GIFA: 612m<sup>2</sup>

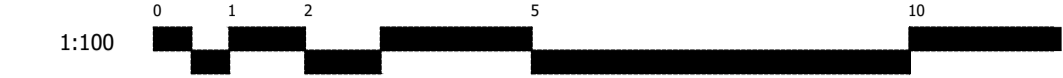

**GROUND FLOOR PLAN**  
GIFA: 612m<sup>2</sup>  
TOTAL FOOTPRINT: 1836m<sup>2</sup>

Upper floors  
7 x 2 Bed apartments & 1 x 1 Bed apartments

**CYCLE & BIN STORE PROVISION**

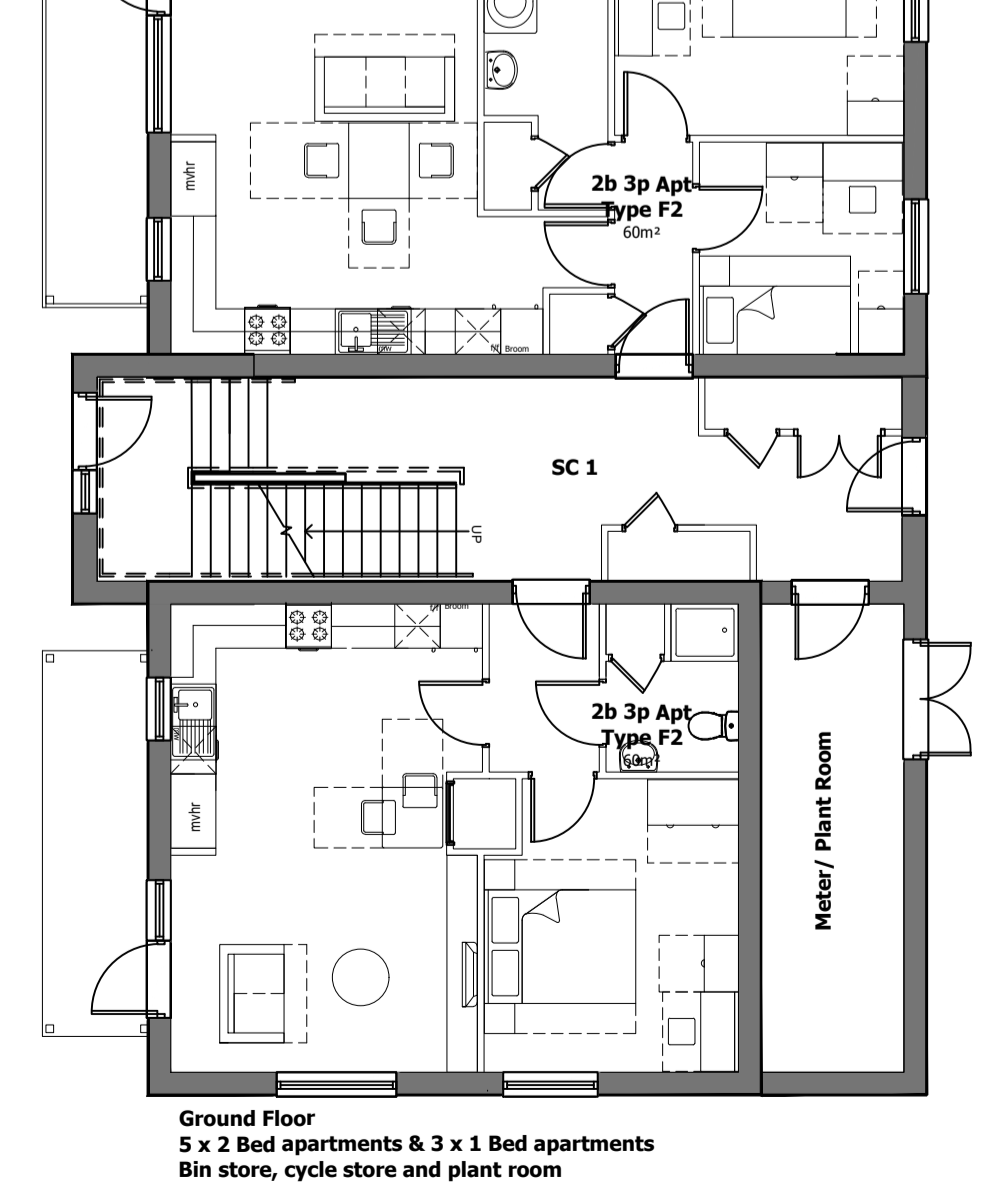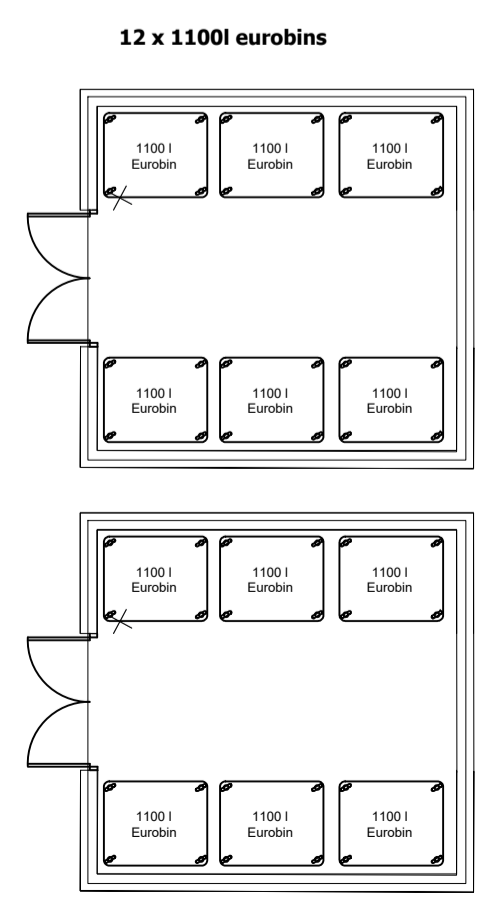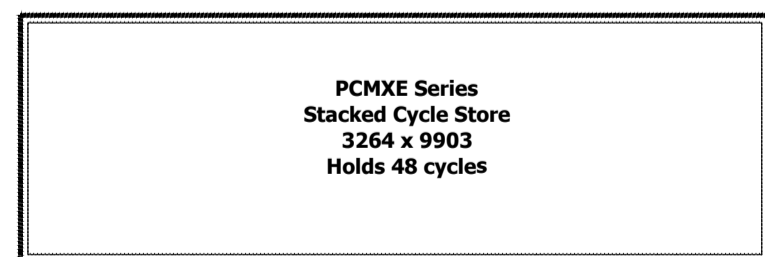

Ground Floor  
5 x 2 Bed apartments & 3 x 1 Bed apartments  
Bin store, cycle store and plant room

rev	note	date	by
A	Window positions amended -	22.02.22	CJ

**indesign.**  
178 Birmingham Road  
West Bromwich  
West Midlands  
B70 6QG  
Tel. 0300 111 7000  
www.accordha.org.uk

client	GREENSQUAREACCORD		
project	PROPOSED DEVELOPMENT OFF SWAN LANE WEST BROMWICH B70 0NY		
title	Floor Plans- Block B Plots 13-36		
job	dwg no	rev	date
18-1529	123	A	October 2021
			scale 1:100 @ A1
			drawn KLH

**BLOCK C  
ELEVATIONS  
1:100 SCALE**



FRONT ELEVATION  
ECO 200 - CLAD / BRICKWORK



REAR ELEVATION  
ECO 200 - CLAD / BRICKWORK



SIDE ELEVATION  
ECO 200 - CLAD / BRICKWORK





SIDE ELEVATION  
ECO 200 - CLAD / BRICKWORK


**BLOCK C  
SAMPLE RENDERS  
NTS SCALE**



ALL DIMENSIONS ARE TO BE CHECKED ON SITE PRIOR TO CONSTRUCTION. THE CONTRACTOR IS TO NOTIFY THE DESIGN TEAM OF ANY DISCREPANCY BETWEEN DRAWINGS, SPECIFICATION AND SITE DIMENSIONS. DO NOT SCALE FROM THIS DRAWING.

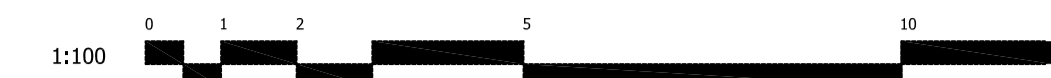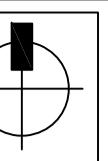

**KEY**

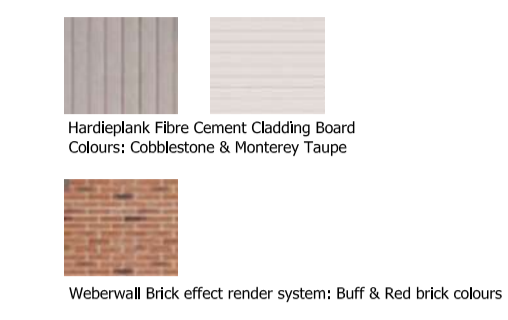




A Window positions amended - 22.02.22 CJ  
rev note | date by

**indesign.** 178 Birmingham Road  
West Bromwich  
West Midlands  
B70 6QG  
Tel. 0300 111 7000  
www.accordha.org.uk


client	GREENSQUAREACCORD			
project	PROPOSED DEVELOPMENT OFF SWAN LANE WEST BROMWICH B70 0NY			
title	Elevations- Block C Plots 37-51			
job	18-1529	dwg no	126	rev
			A	date
				October 2021
				scale
				1:100 @ A1
				drawn
				KLH

**BLOCK C  
FLOOR PLANS  
1:100 SCALE**

ALL DIMENSIONS ARE TO BE CHECKED ON SITE PRIOR TO CONSTRUCTION. THE CONTRACTOR IS TO NOTIFY THE DESIGN TEAM OF ANY DISCREPANCY BETWEEN DRAWINGS, SPECIFICATION AND SITE DIMENSIONS. DO NOT SCALE FROM THIS DRAWING.

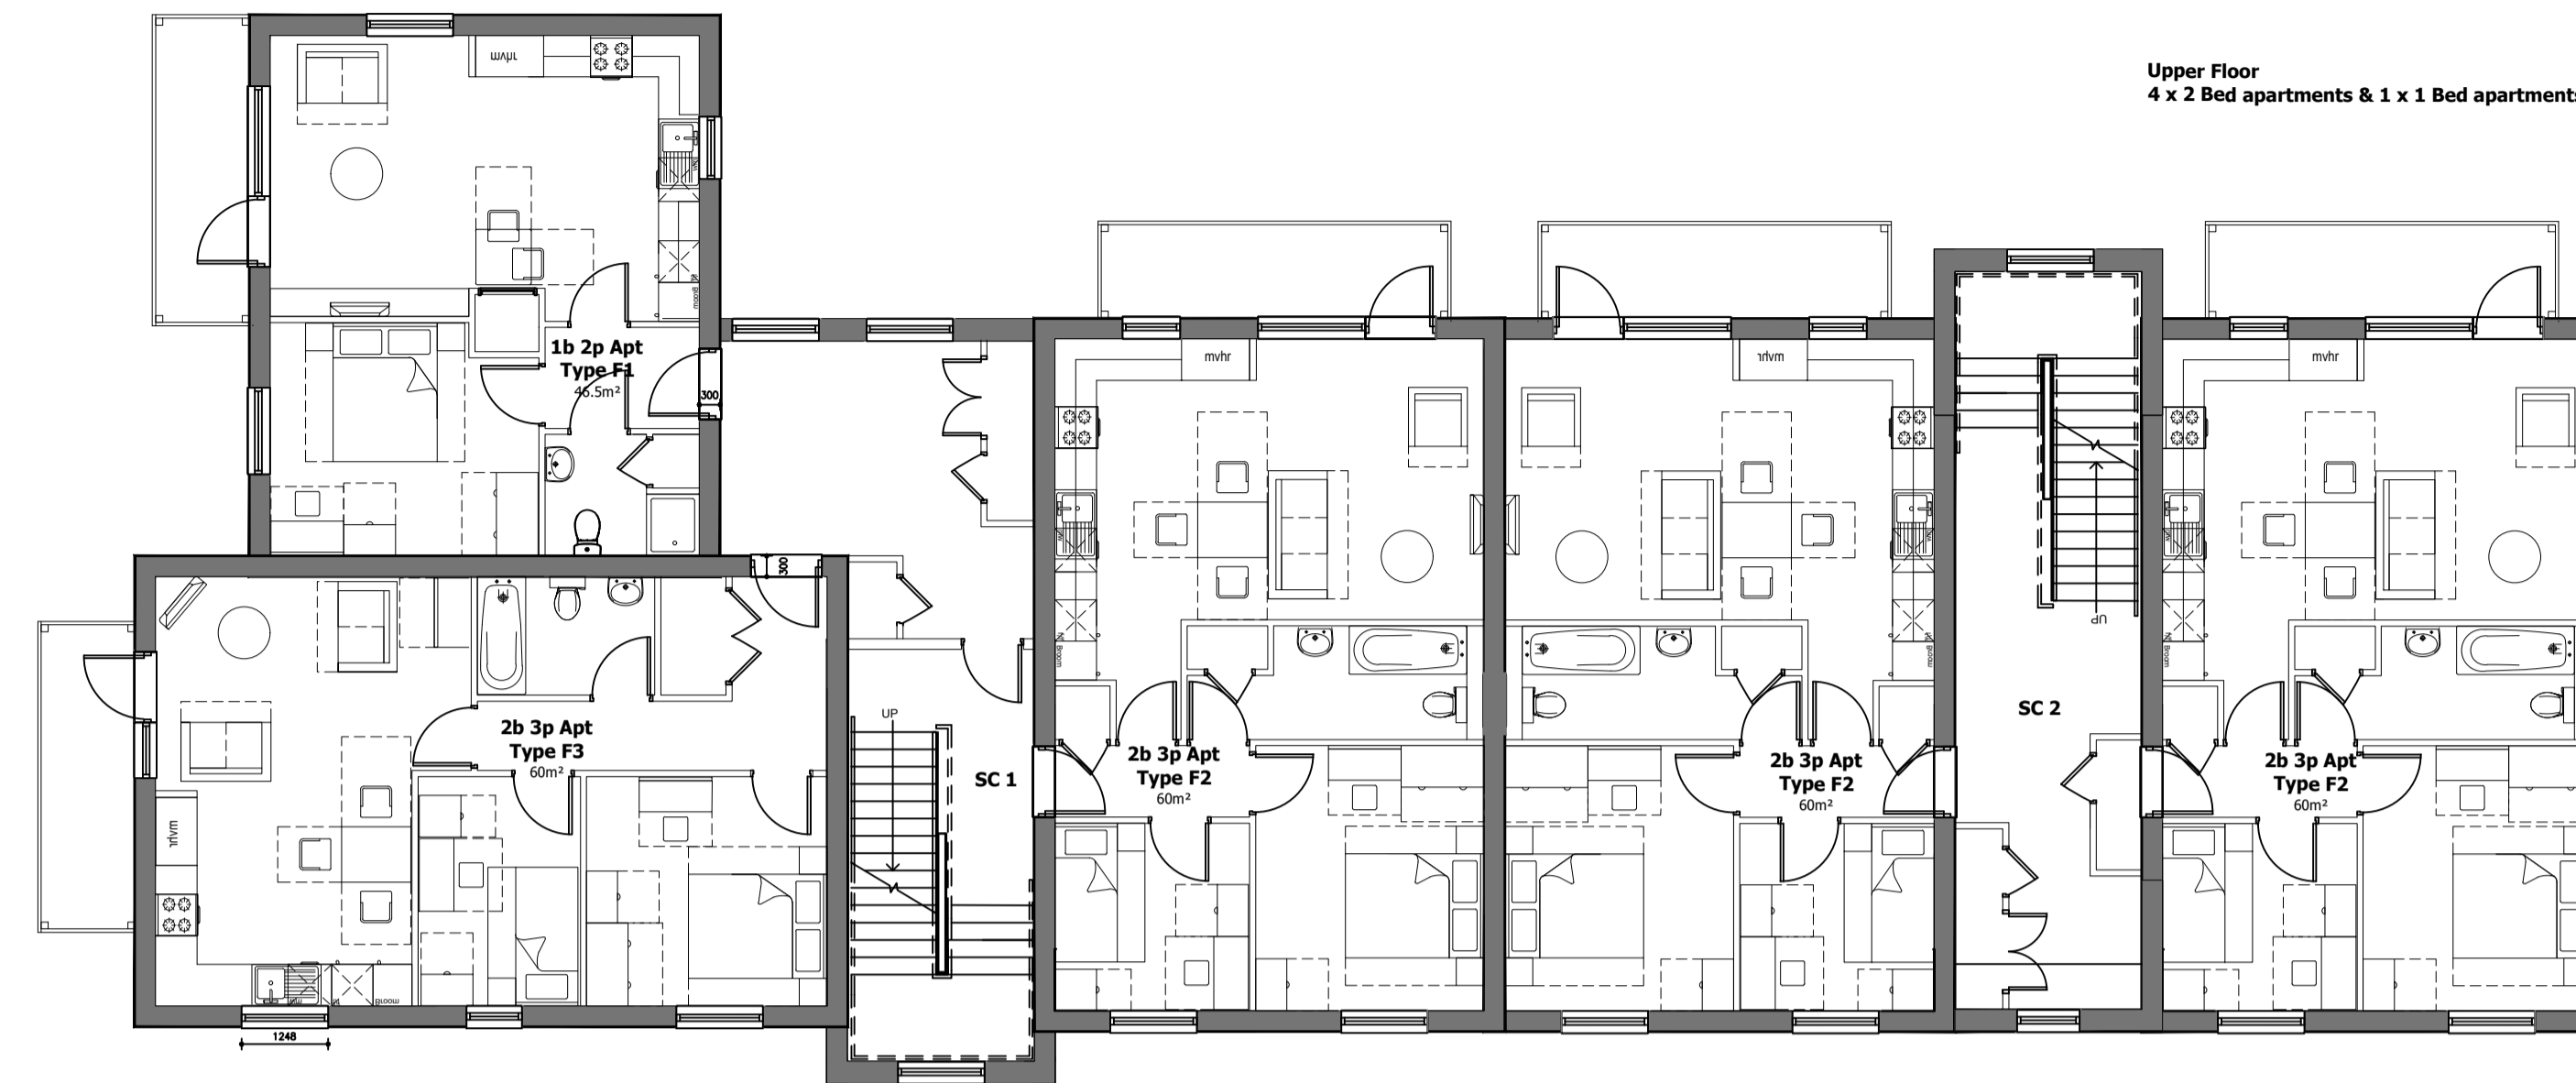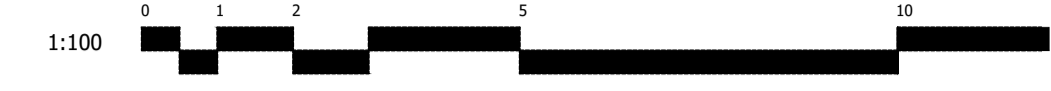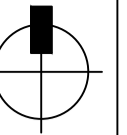


FIRST & SECOND FLOOR  
GIFA: 369m2

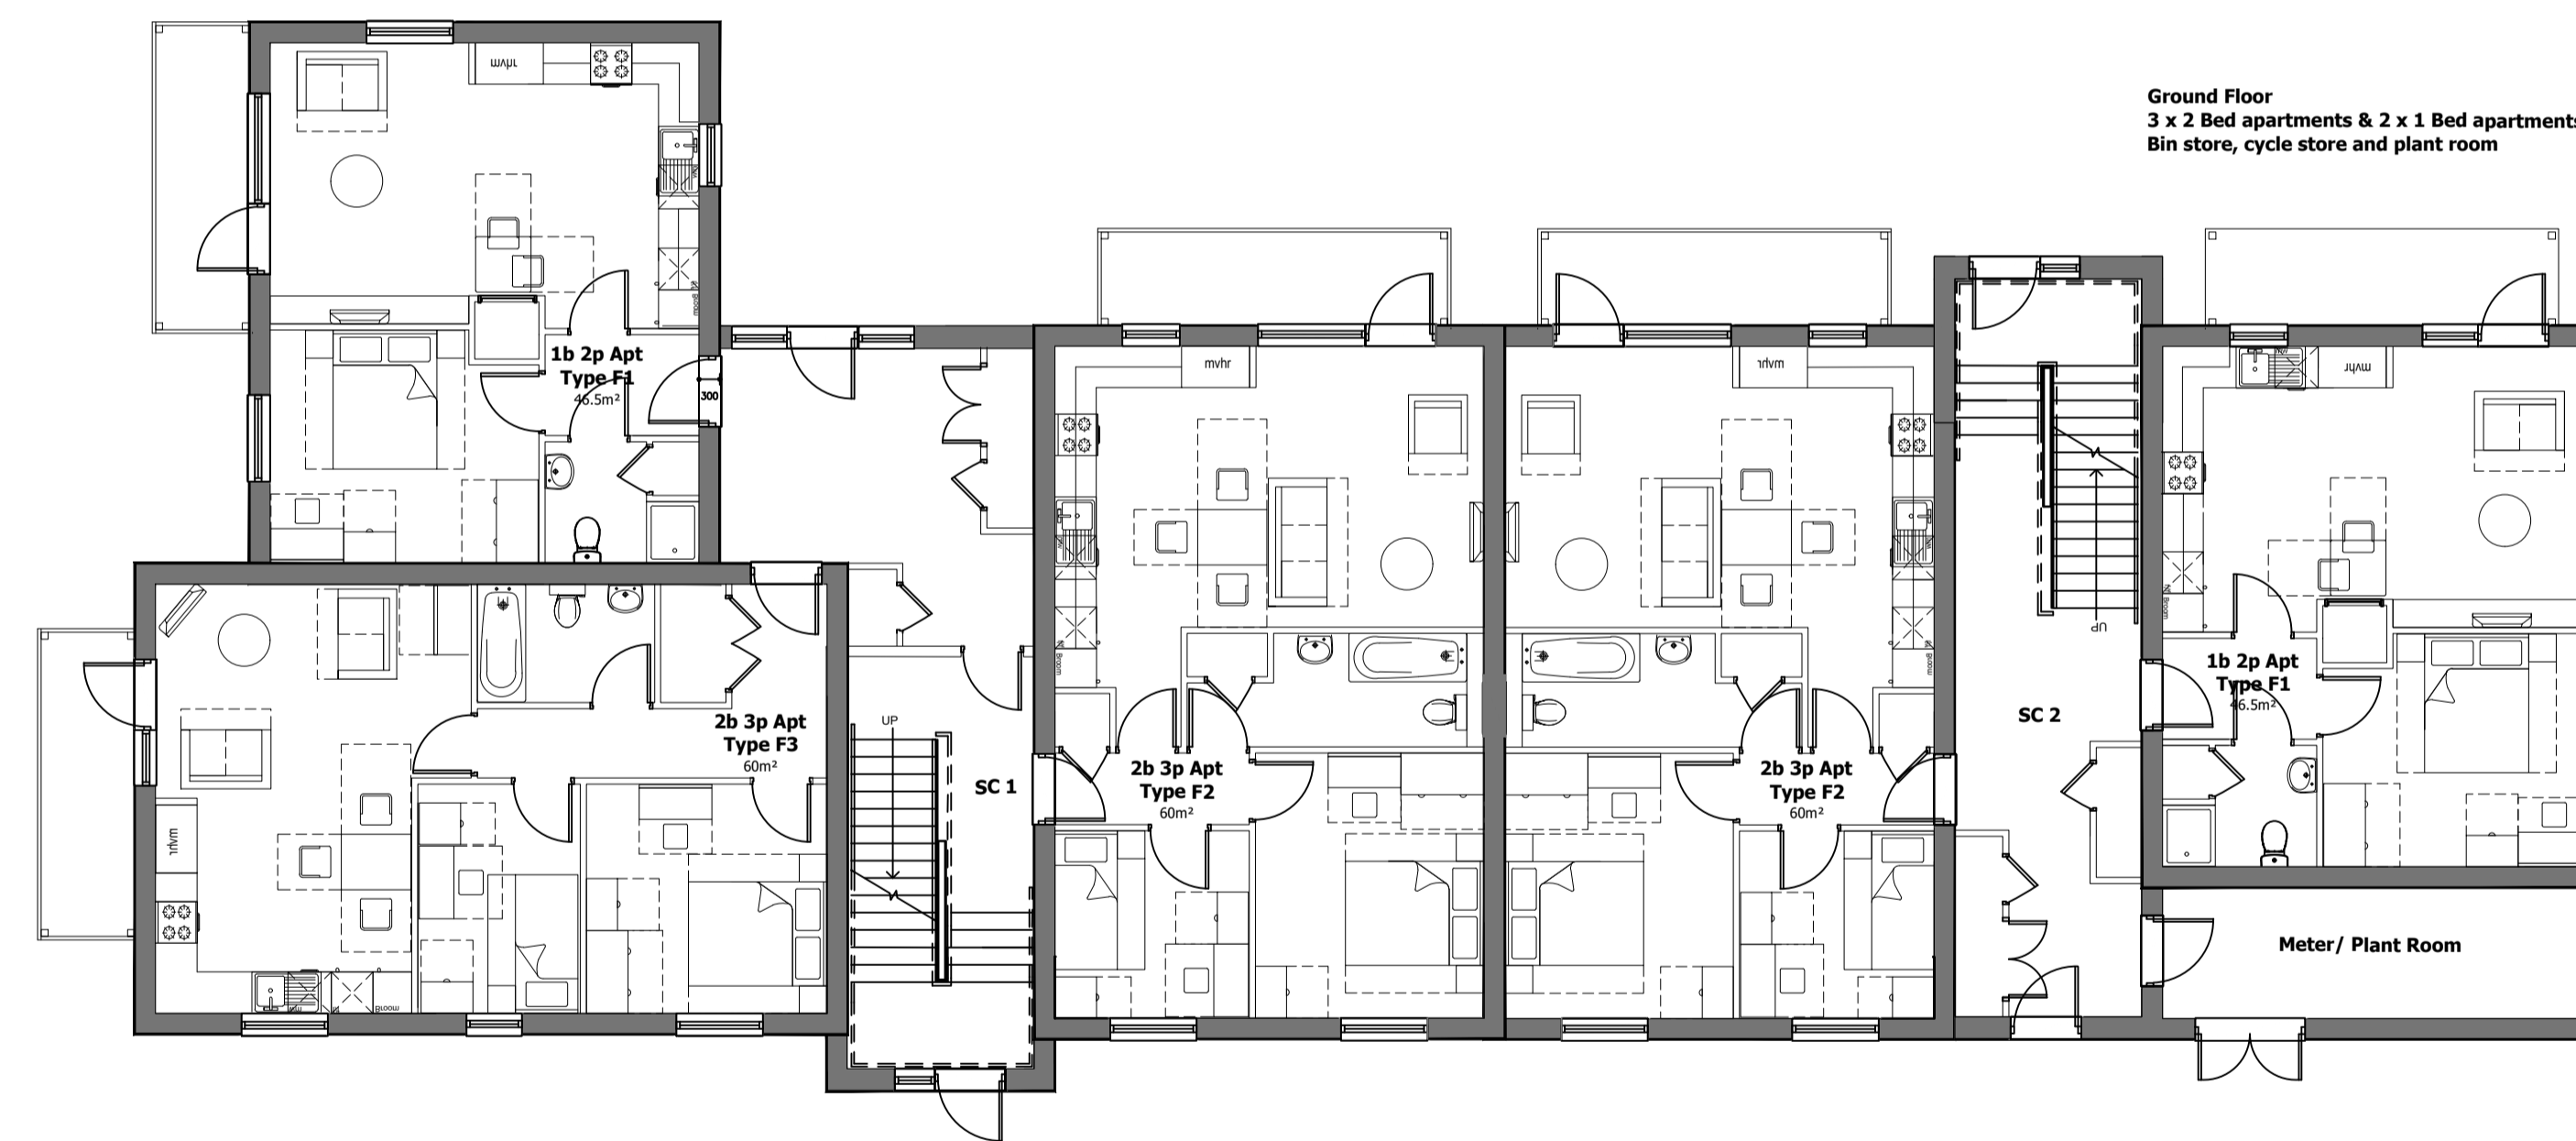


GROUND FLOOR PLAN  
GIFA: 369m2  
TOTAL FOOTPRINT: 1107m2

**CYCLE & BIN STORE PROVISION**

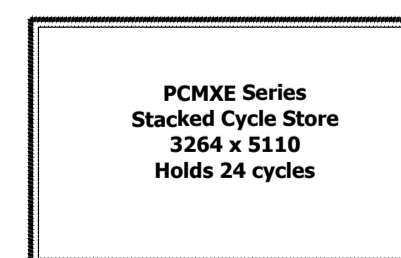

6 x 1100l eurobins

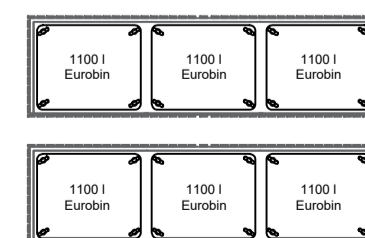



rev	note	date	by
A	Window positions amended -	22.02.22	

**indesign.**  
178 Birmingham Road  
West Bromwich  
West Midlands  
B70 6QG  
Tel. 0300 111 7000  
www.accordha.org.uk

client	GREENSQUAREACCORD		
project	PROPOSED DEVELOPMENT OFF SWAN LANE WEST BROMWICH B70 0NY		
title	Floor Plans- Block C Plots 37-51		
job	18-1529	dwg no	125
rev	A	date	October 2021
scale	1:100 @ A1	drawn	KLH

**BLOCK D  
ELEVATIONS  
1:100 SCALE**

ALL DIMENSIONS ARE TO BE CHECKED ON SITE PRIOR TO CONSTRUCTION. THE CONTRACTOR IS TO NOTIFY THE DESIGN TEAM OF ANY DISCREPANCY BETWEEN DRAWINGS, SPECIFICATION AND SITE DIMENSIONS. DO NOT SCALE FROM THIS DRAWING.

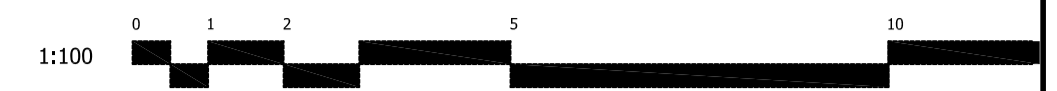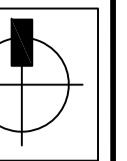

**KEY**

Hardiplank Fibre Cement Cladding Board	
Colours: Cobblestone & Monterey Taupe	
Weberwell Brick effect render system: Buff & Red brick colours	



FRONT ELEVATION  
ECO 200 - CLAD / BRICKWORK



REAR ELEVATION  
ECO 200 - CLAD / BRICKWORK



SIDE ELEVATION  
ECO 200 - CLAD / BRICKWORK



**BLOCK D  
SAMPLE RENDERS  
NTS SCALE**





A	Window positions amended -	22.02.22	CJ
rev	note	date	by

**indesign.**  
178 Birmingham Road  
West Bromwich  
West Midlands  
B70 6QG  
Tel. 0300 111 7000  
www.accordha.org.uk


client	GREENSQUAREACCORD		
project	PROPOSED DEVELOPMENT OFF SWAN LANE WEST BROMWICH B70 0NY		
title	Elevations- Block D Plots 127-147		
job	18-1529	dwg no	128
rev	A	date	October 2021
scale	1:100 @ A1	drawn	KLH

**BLOCK D  
FLOOR PLANS  
1:100 SCALE**

ALL DIMENSIONS ARE TO BE CHECKED ON SITE PRIOR TO CONSTRUCTION. THE CONTRACTOR IS TO NOTIFY THE DESIGN TEAM OF ANY DISCREPANCY BETWEEN DRAWINGS, SPECIFICATION AND SITE DIMENSIONS. DO NOT SCALE FROM THIS DRAWING.

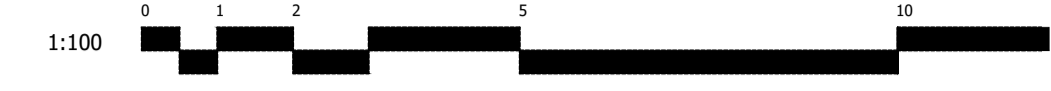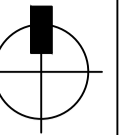


Upper Floor  
5 x 2 Bed apartments & 2 x 1 Bed apartments

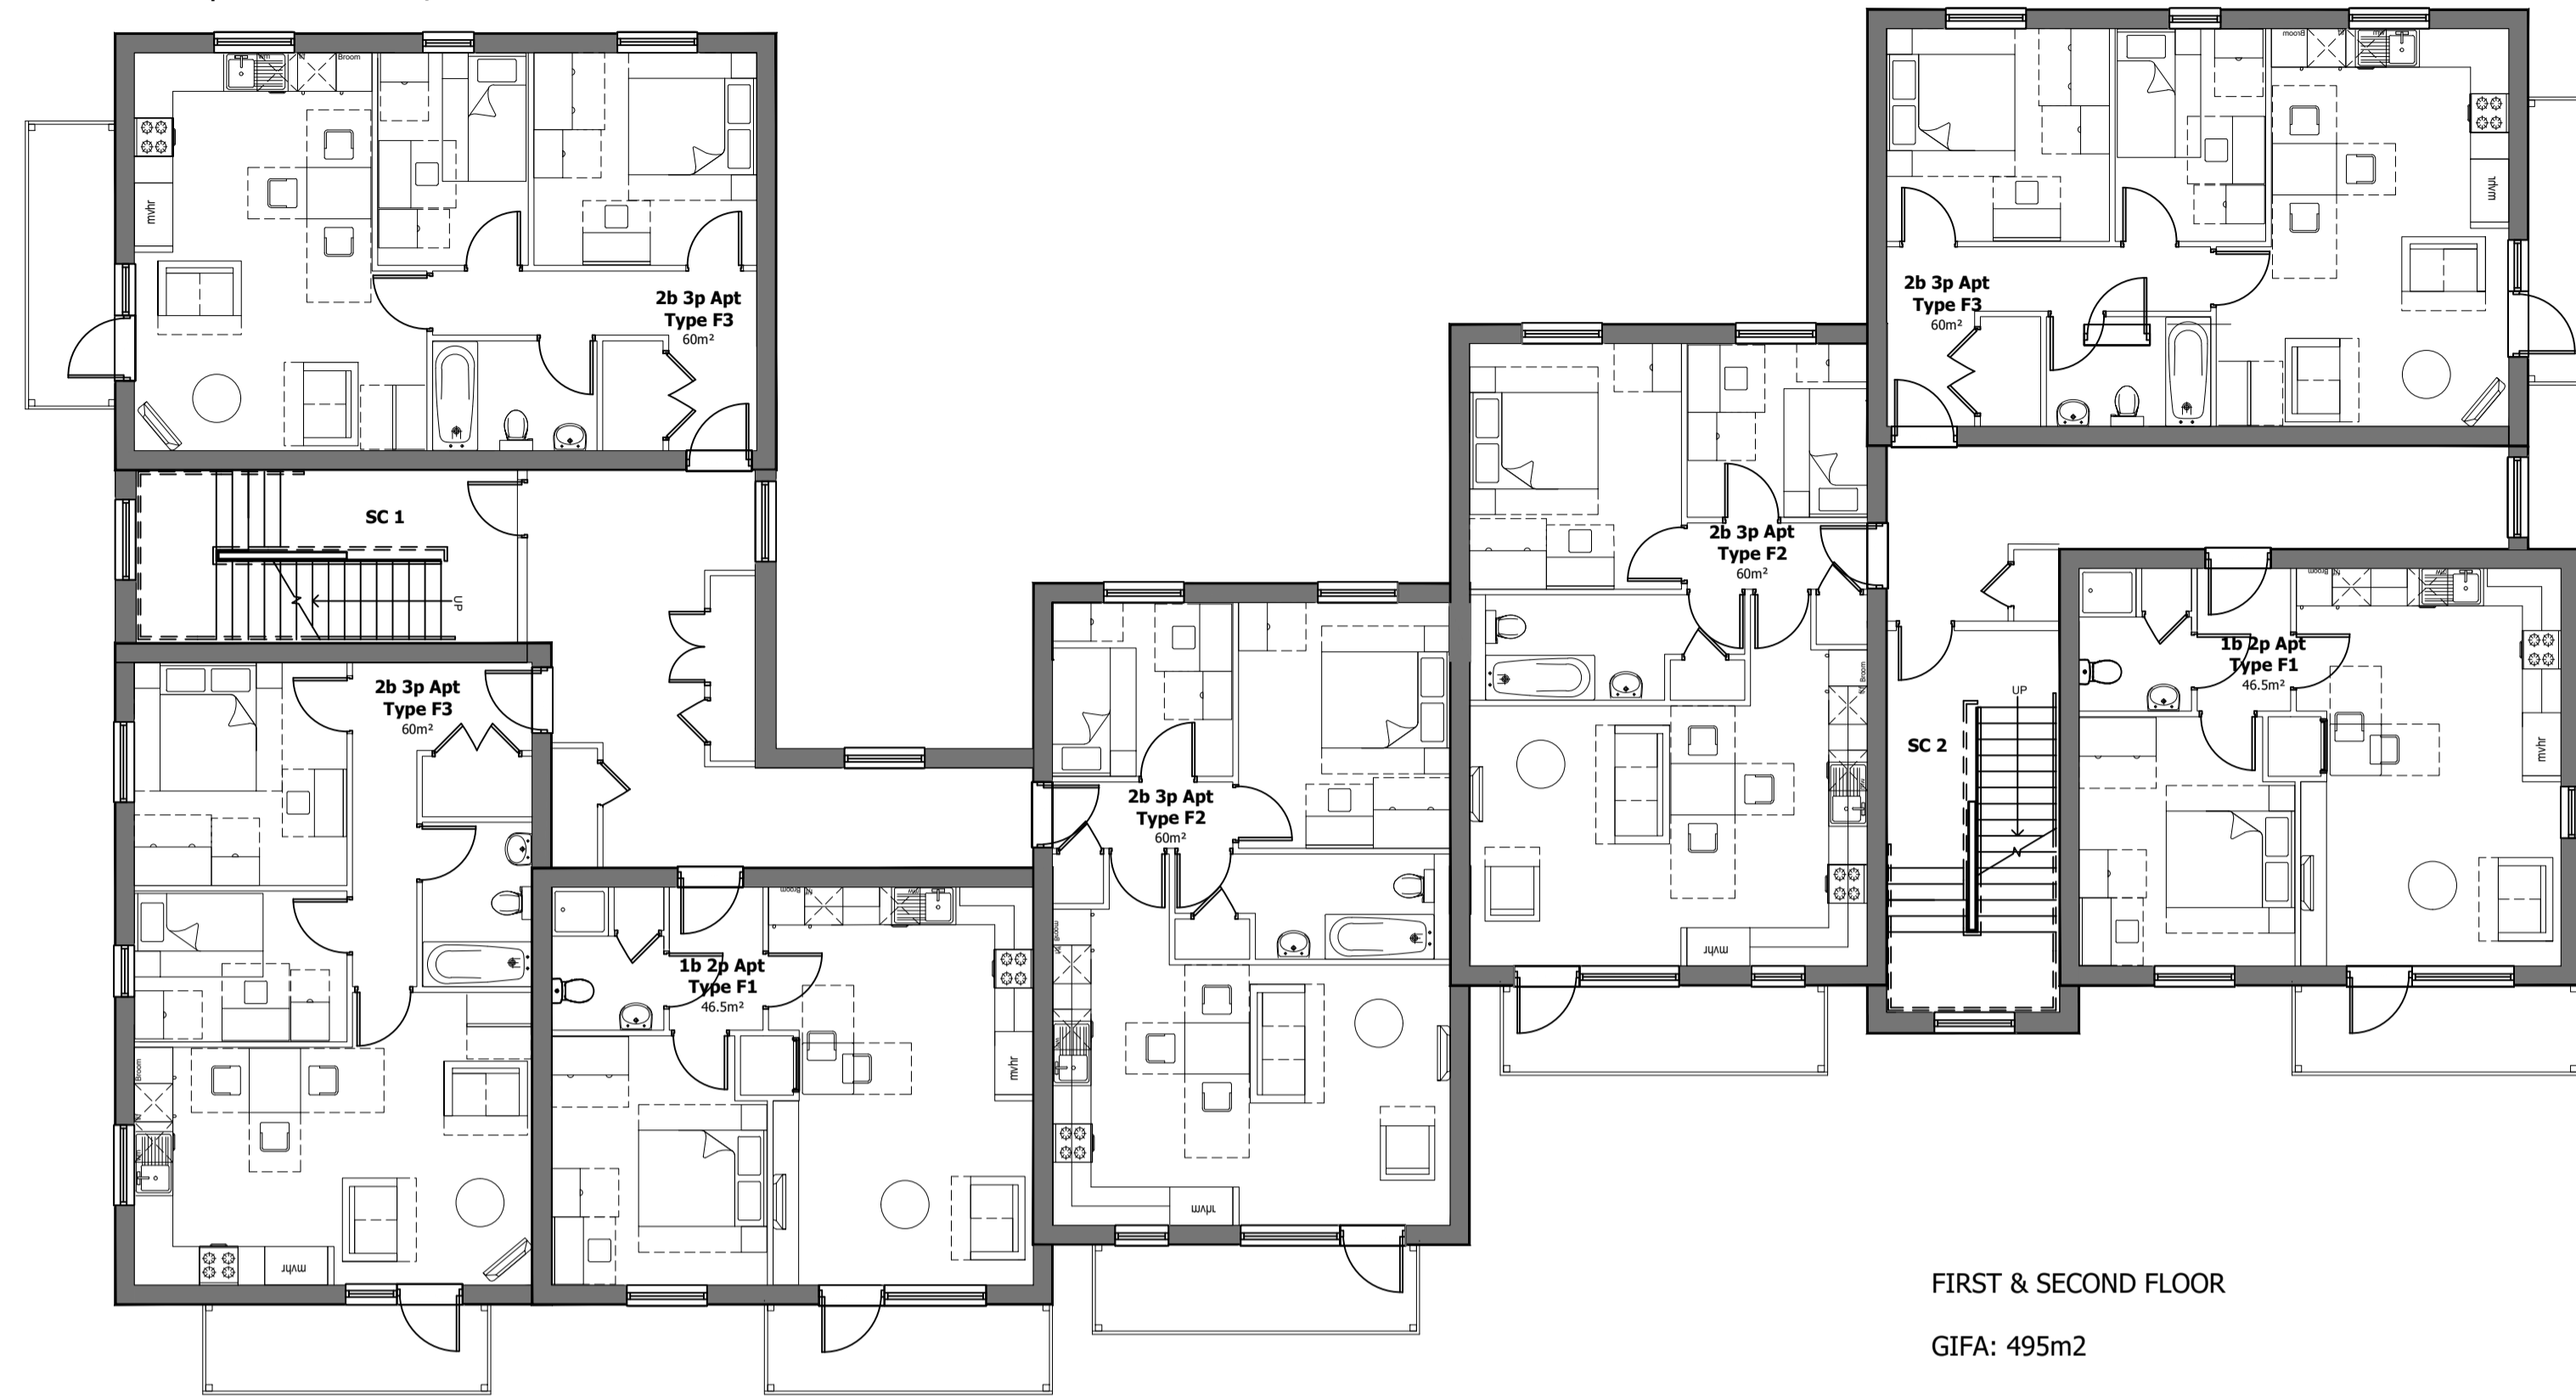


FIRST & SECOND FLOOR  
GIFA: 495m2

**CYCLE & BIN STORE PROVISION**

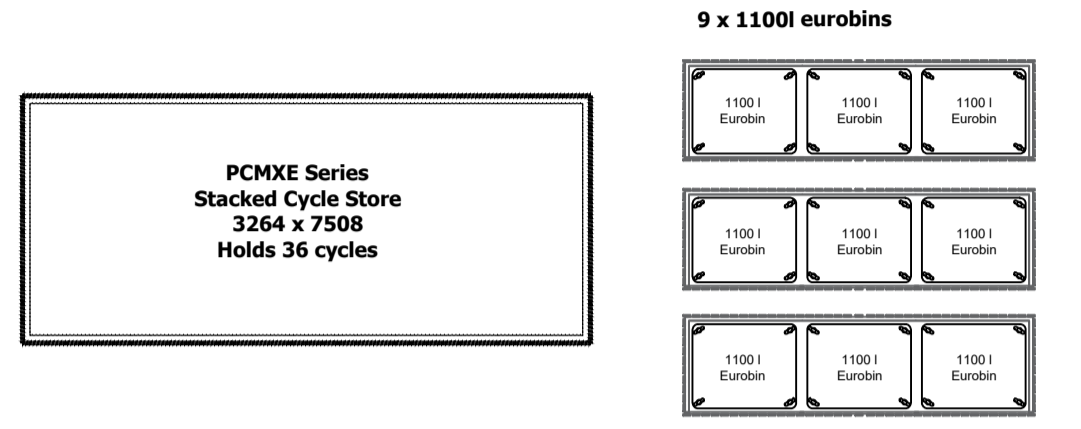

Ground Floor  
5x 2 Bed apartments & 2 x 1 Bed apartments

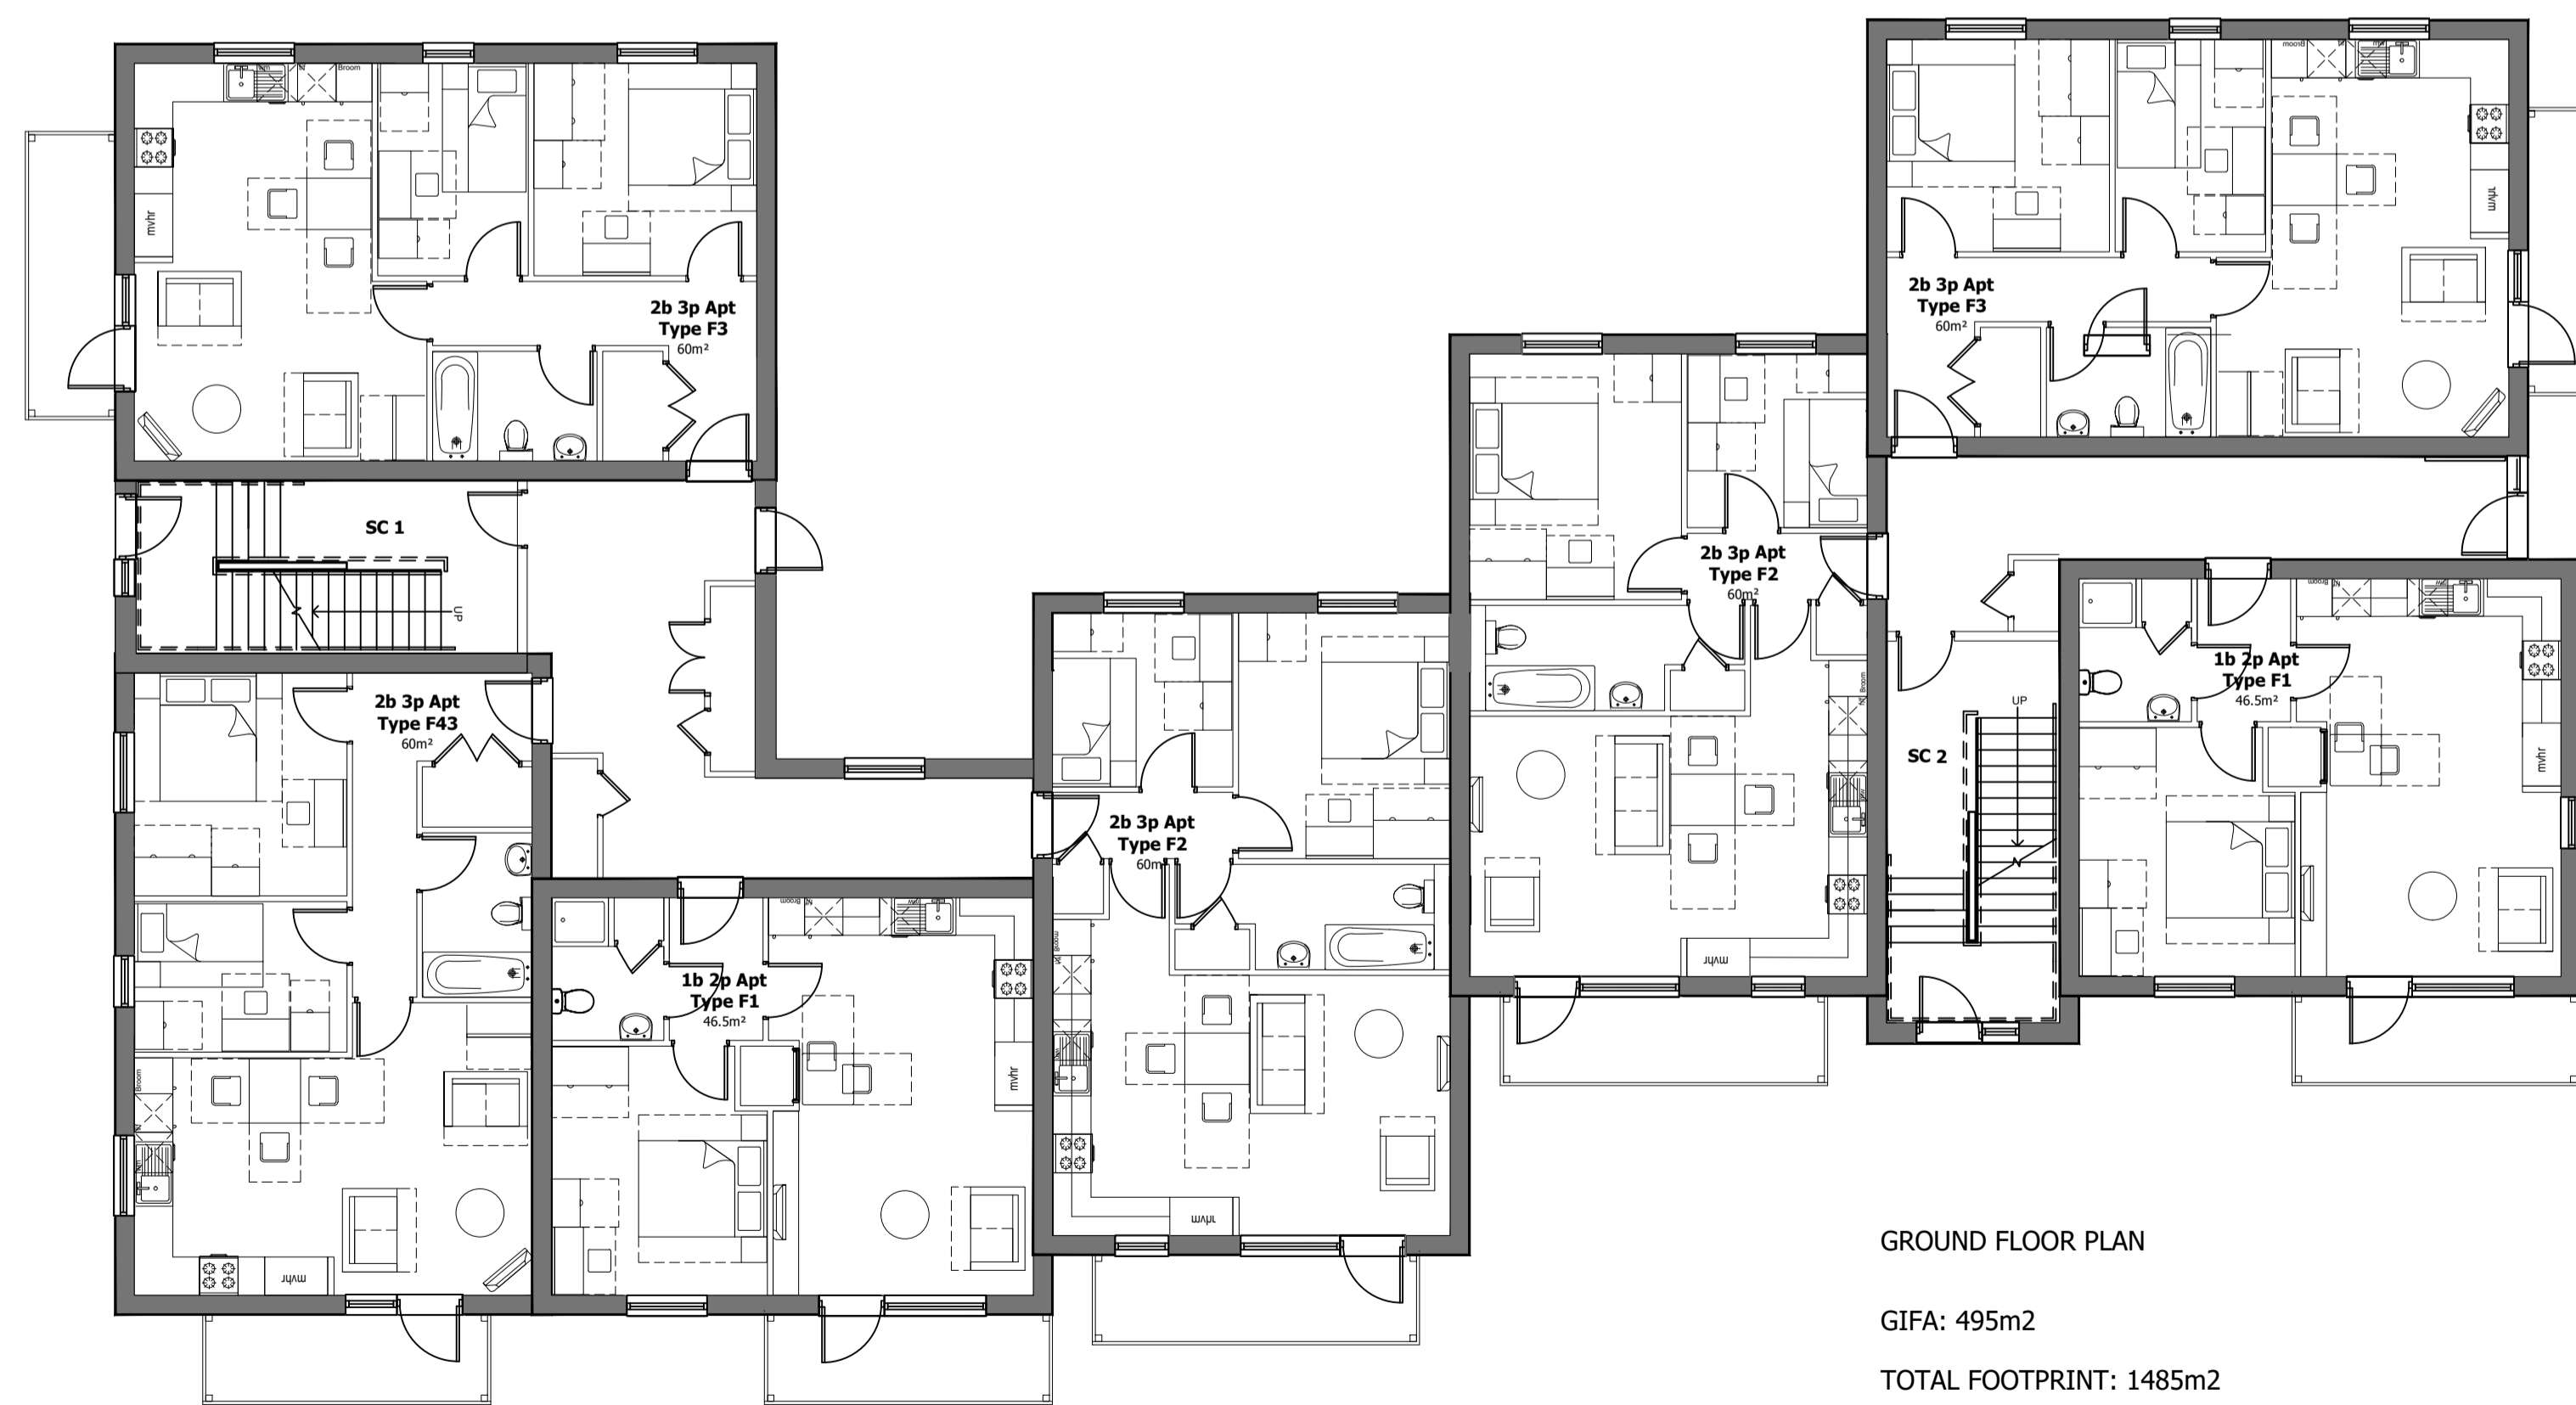

GROUND FLOOR PLAN  
GIFA: 495m2  
TOTAL FOOTPRINT: 1485m2

rev	note	date	by
A	Window positions amended -	22.02.22	CJ

**indesign.** 178 Birmingham Road  
West Bromwich  
West Midlands  
B70 6QG  
Tel. 0300 111 7000  
www.accordha.org.uk

client	GREENSQUAREACCORD		
project	PROPOSED DEVELOPMENT OFF SWAN LANE WEST BROMWICH B70 0NY		
title	Floor Plans- Block D Plots 127-147		
job	18-1529	dwg no	127
rev	A	date	October 2021
scale	1:100 @ A1	drawn	KLH