


REGENERATION AND PLANNING

STRATEGIC ASSET MANAGEMENT

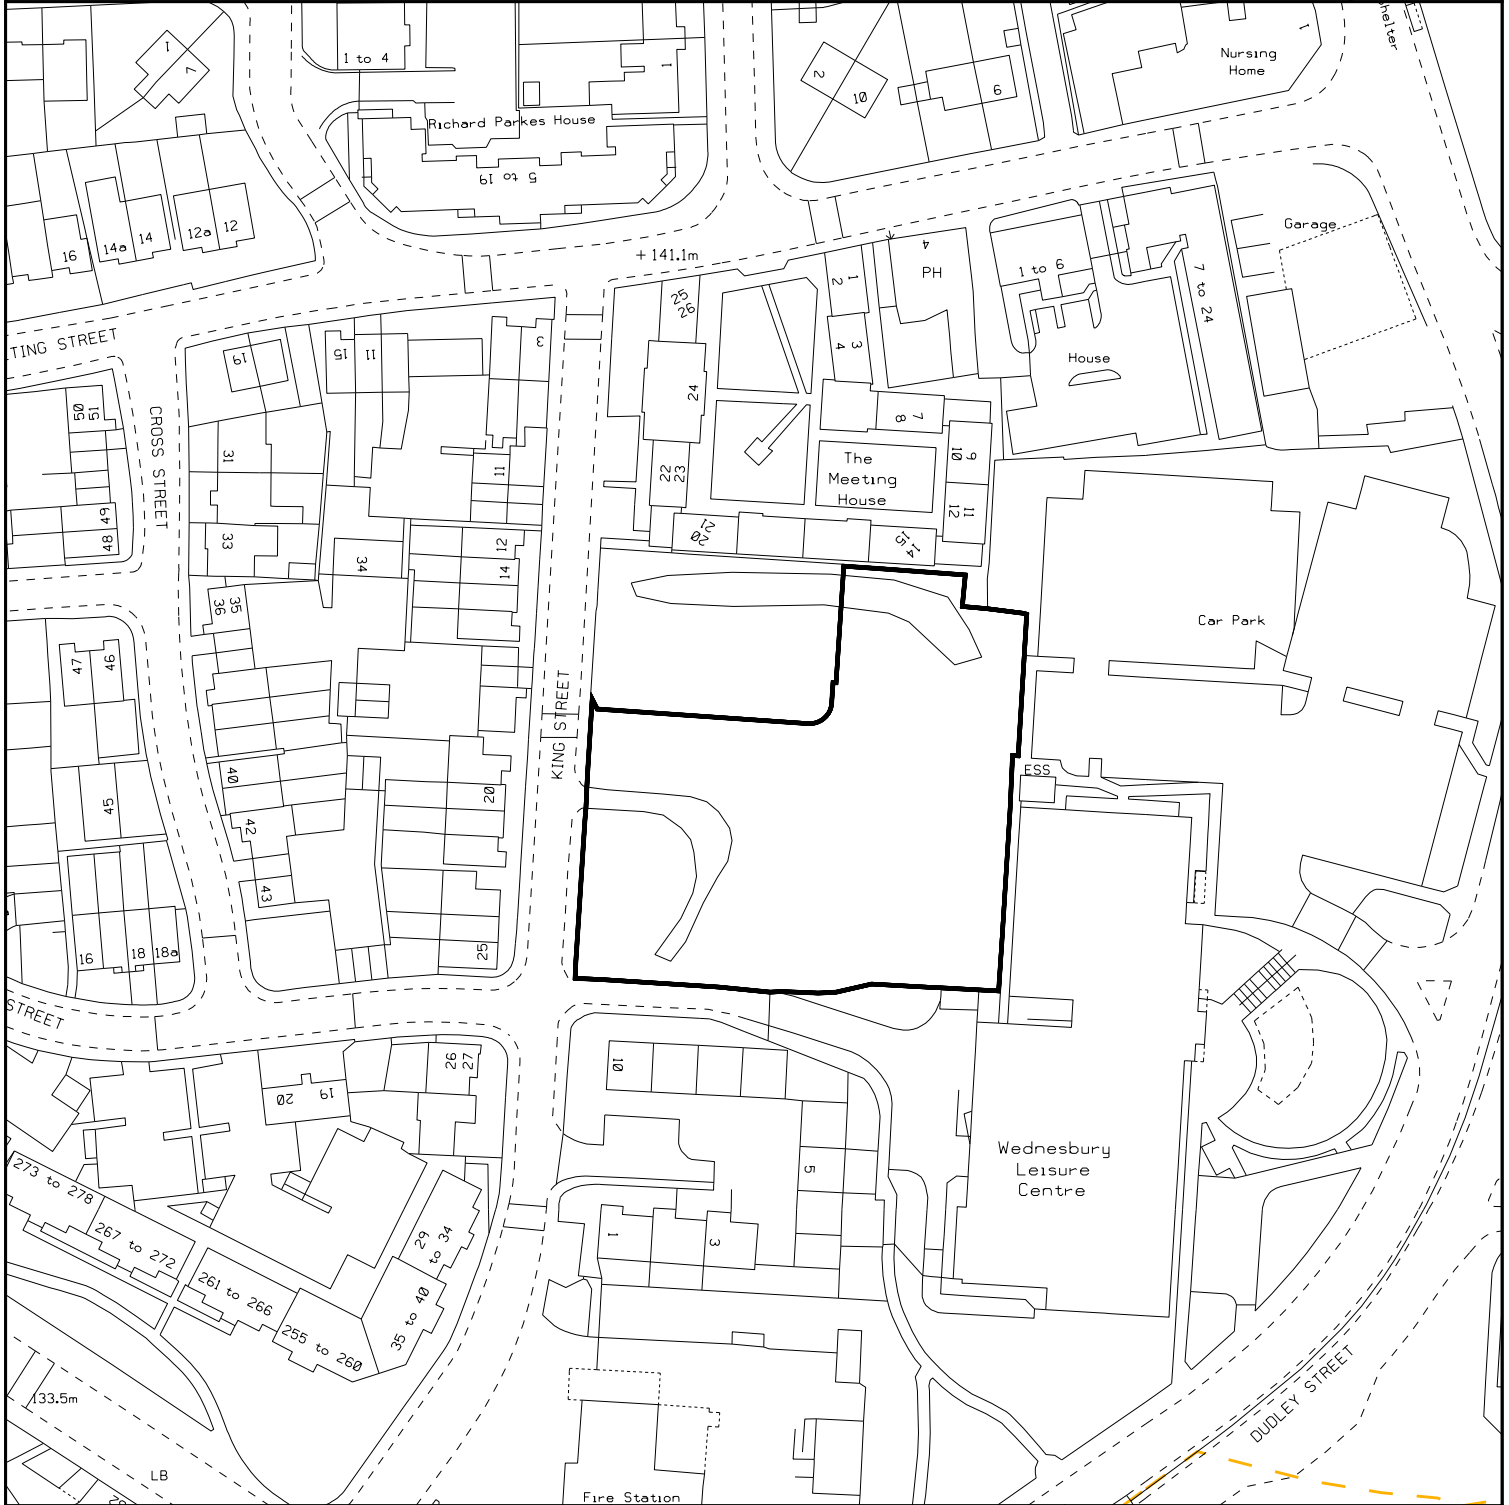

LEGEND	DESCRIPTION SITE OF PROPOSED WEDNESBURY MEDICAL CENTRE KING STREET WEDNESBURY	SANDWELL S09895SW	TERRIER 33
	AREA 3908.3 M2 4674.4 Y2	SCALE 1:1250	CENTROID 398435/295075
	PLAN NUMBER SAM/27640/004	DRAWN JR	DATE 26-FEB-2020
	THIS MAP IS BASED UPON ORDNANCE SURVEY MATERIAL WITH THE PERMISSION OF ORDNANCE SURVEY ON BEHALF OF THE CONTROLLER OF HER MAJESTY'S STATIONERY OFFICE ©CROWN COPYRIGHT UNAUTHORISED REPRODUCTION INFRINGES CROWN COPYRIGHT AND MAY LEAD TO PROSECUTION OR CIVIL PROCEEDINGS SANDWELL MBC LICENCE NO 100032119 2020		