



REGENERATION AND PLANNING

STRATEGIC ASSET MANAGEMENT

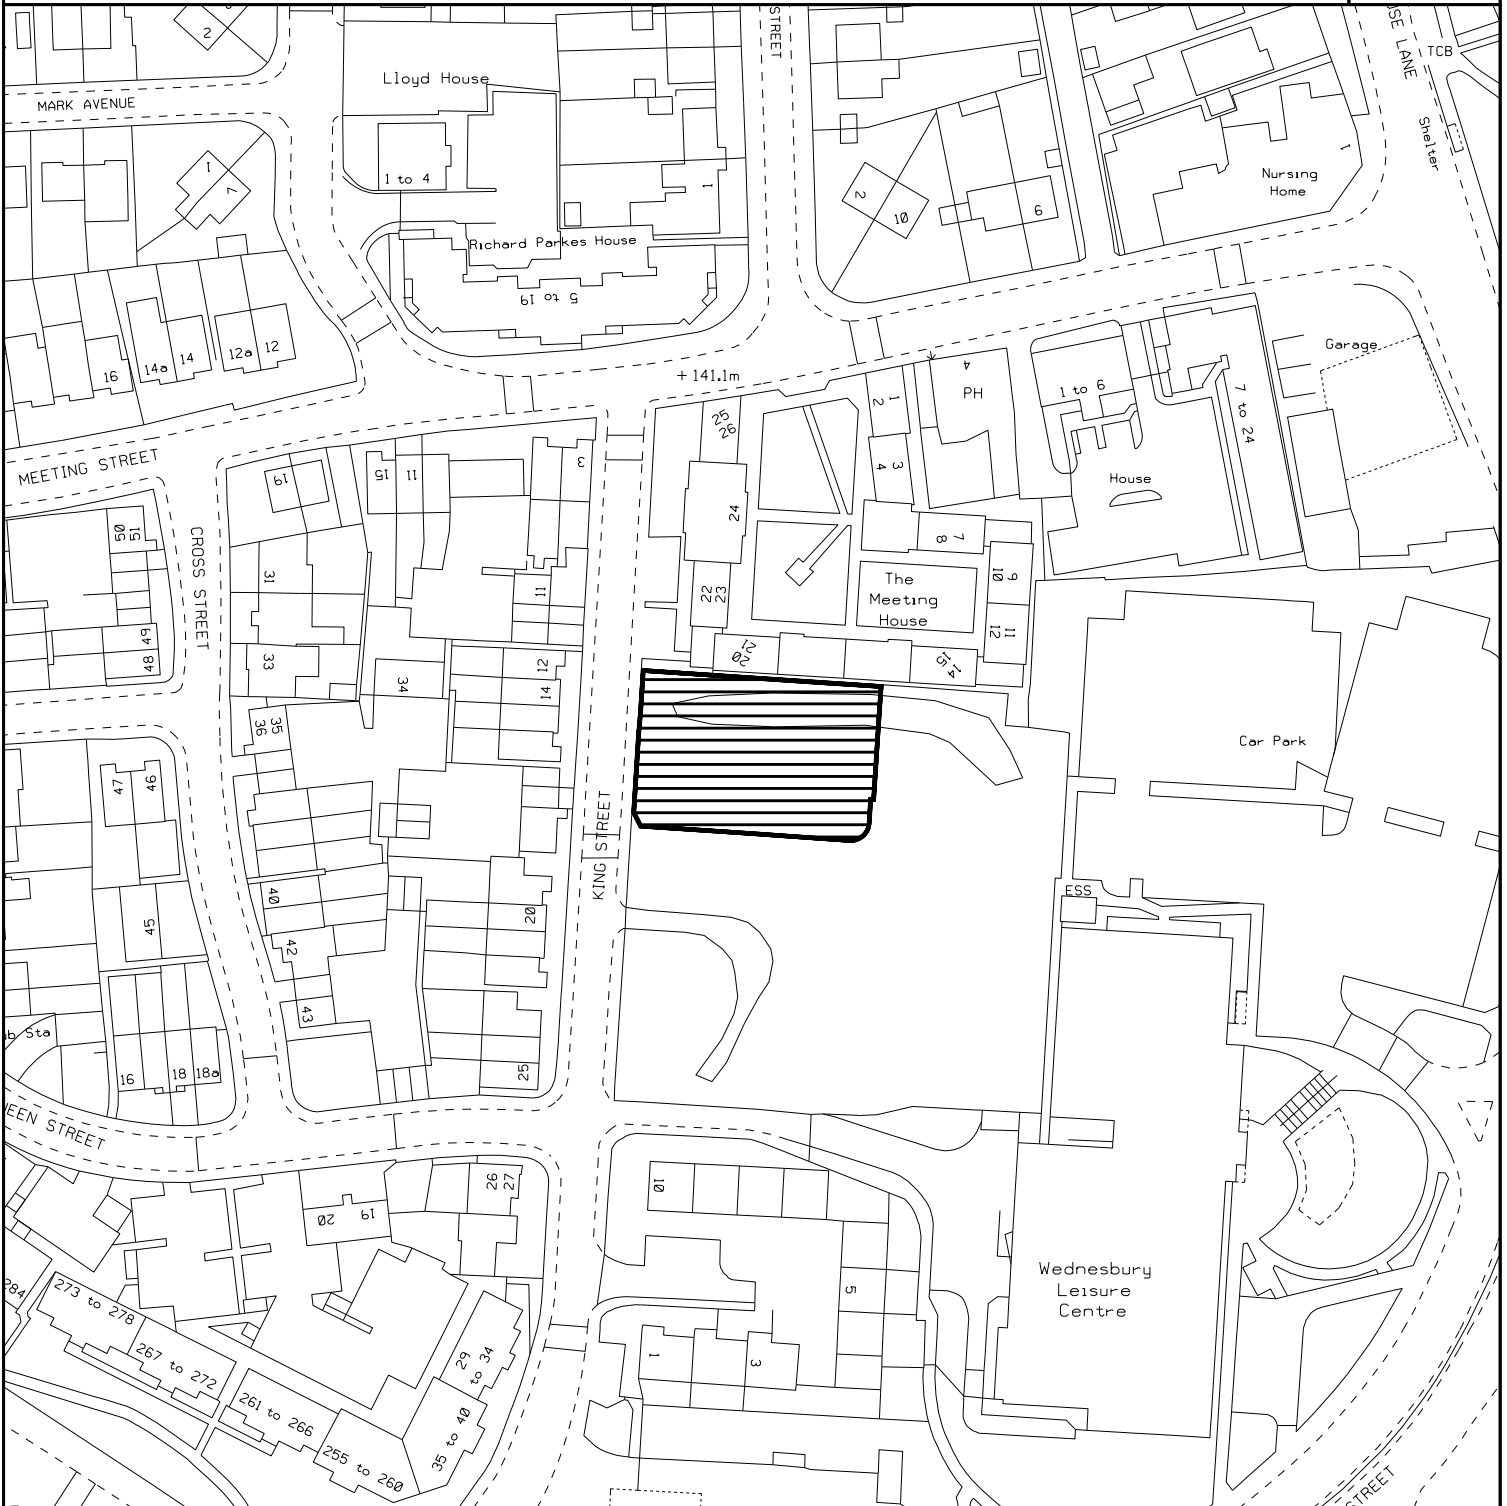

LEGEND	DESCRIPTION KING STREET SITE WEDNESBURY	SANDWELL S09895SW	TERRIER 33
		SCALE 1:1250	CENTROID 398428/295094
 Sandwell Metropolitan Borough Council	AREA 1046.5 M2 1251.7 Y2	DRAWN JR	DATE 26-FEB-2020
	PLAN NUMBER SAM/27640/007	THIS MAP IS BASED UPON ORDNANCE SURVEY MATERIAL WITH THE PERMISSION OF ORDNANCE SURVEY ON BEHALF OF THE CONTROLLER OF HER MAJESTY'S STATIONERY OFFICE ©CROWN COPYRIGHT UNAUTHORISED REPRODUCTION INFRINGES CROWN COPYRIGHT AND MAY LEAD TO PROSECUTION OR CIVIL PROCEEDINGS SANDWELL MBC LICENCE NO 100032119 2020	