



IMPROVEMENT AND EFFICIENCY

STRATEGIC ASSET MANAGEMENT

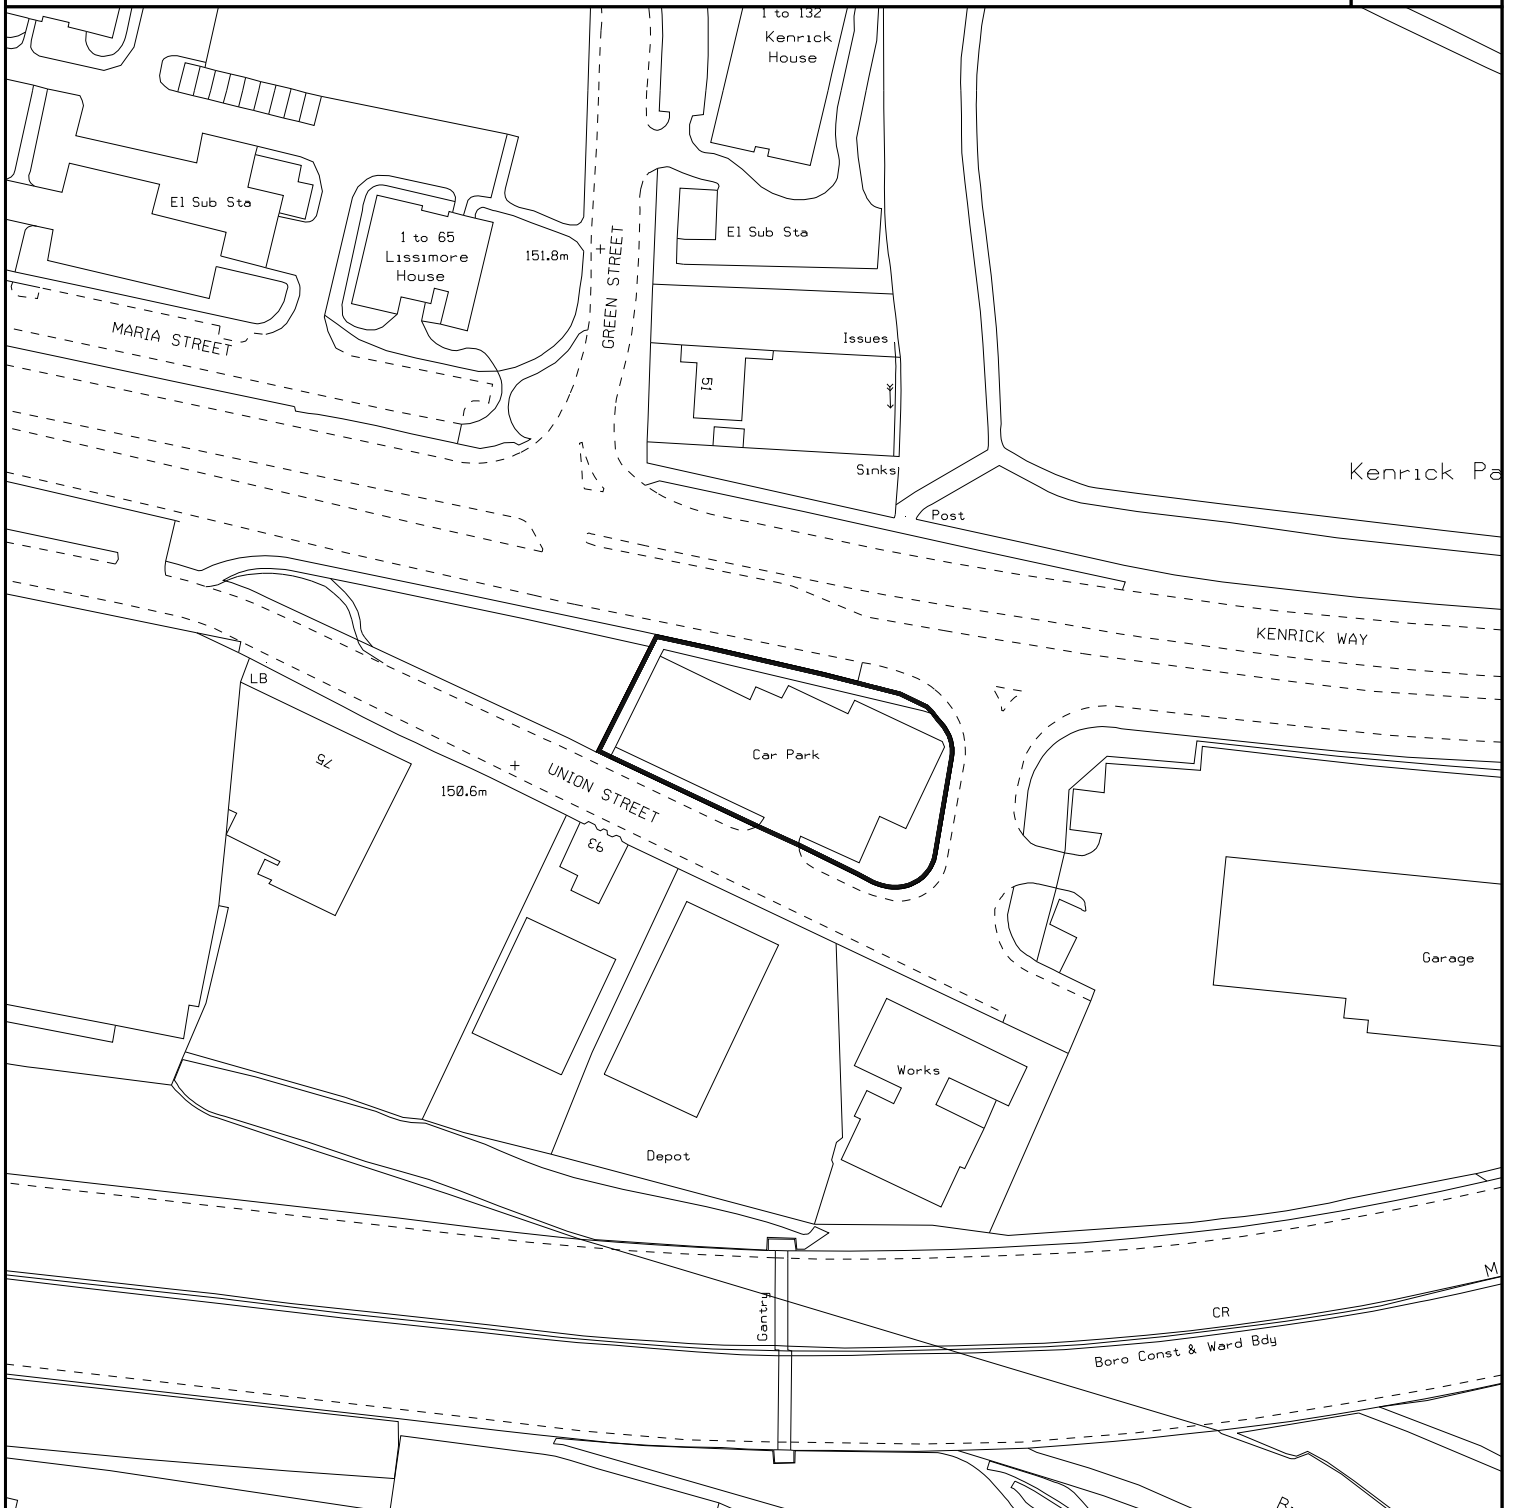

LEGEND	DESCRIPTION	SANDWELL	TERRIER
	CAR PARK OFF UNION STREET WEST BROMWICH	SP0189NW	244
 Sandwell Metropolitan Borough Council	AREA	SCALE	CENTROID
	1505.9 M2 1801.1 Y2	1:1250	401159/289889
	PLAN NUMBER	DRAWN	DATE
	SAM/49460/001	DM	12-FEB-2016
THIS MAP IS BASED UPON ORDONANCE SURVEY MATERIAL WITH THE PERMISSION OF ORDONANCE SURVEY ON BEHALF OF THE CONTROLLER OF HER MAJESTY'S STATIONERY OFFICE ©CROWN COPYRIGHT UNAUTHORISED REPRODUCTION INFRINGES CROWN COPYRIGHT AND MAY LEAD TO PROSECUTION OR CIVIL PROCEEDINGS SANDWELL MBC LICENCE NO 100032119 2016			