


IMPROVEMENT AND EFFICIENCY

STRATEGIC ASSET MANAGEMENT



NORTH

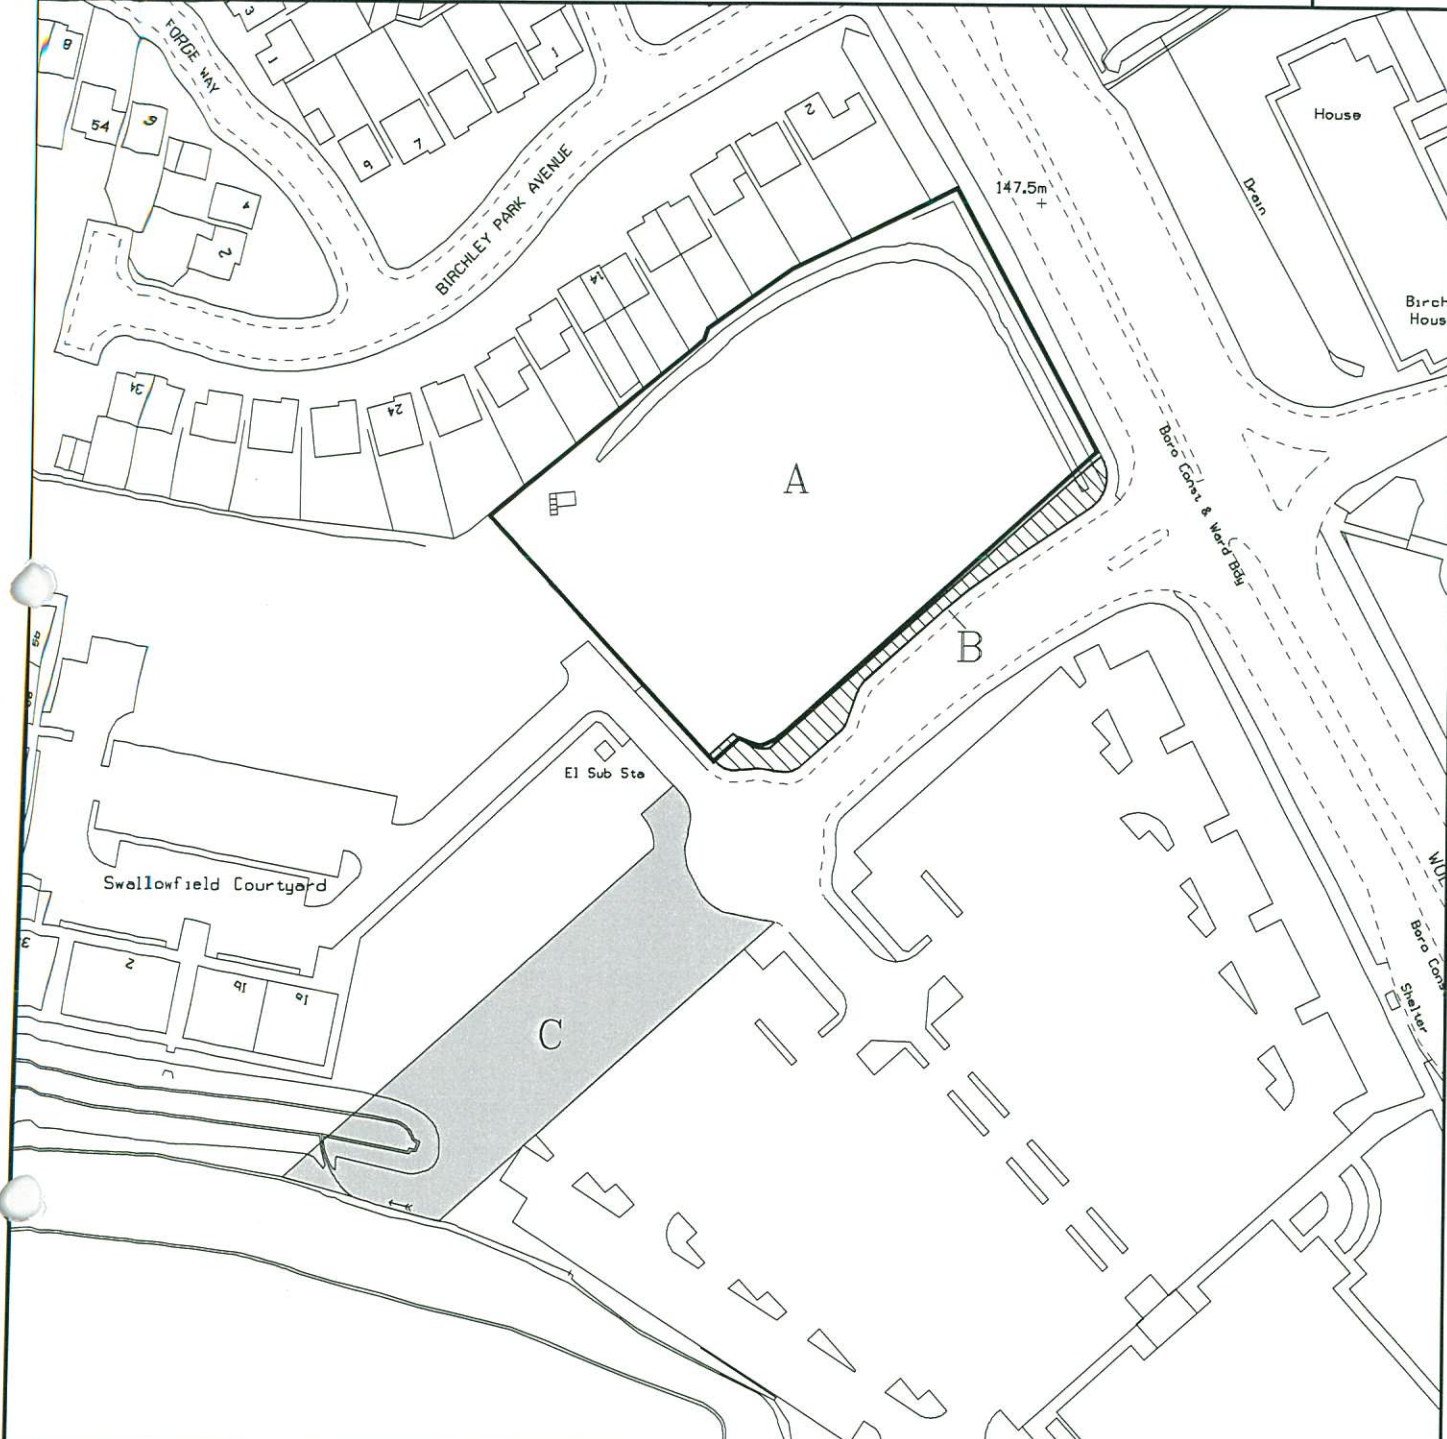

<p>LEGEND</p> <p>FOR IDENTIFICATION PURPOSES ONLY</p>	<p>DESCRIPTION</p> <p>SWALLOWFIELD COURT WOLVERHAMPTON ROAD OLDBURY</p>	<p>SANDWELL</p> <p>S09888NW</p>	<p>TERRIER</p> <p>272</p>
		<p>SCALE</p> <p>1:1250</p>	<p>CENTROID</p> <p>398387/288600</p>
<p>Sandwell Metropolitan Borough Council</p>	<p>AREA</p>	<p>DRAWN</p> <p>DM</p>	<p>DATE</p> <p>19-AUG-2016</p>
	<p>PLAN NUMBER</p> <p>SAM/53980/023</p>	<p>THIS MAP IS BASED UPON ORDNANCE SURVEY MATERIAL WITH THE PERMISSION OF ORDNANCE SURVEY ON BEHALF OF THE CONTROLLER OF HER MAJESTY'S STATIONERY OFFICE</p> <p>©CROWN COPYRIGHT</p> <p>UNAUTHORISED REPRODUCTION INFRINGES CROWN COPYRIGHT AND MAY LEAD TO PROSECUTION OR CIVIL PROCEEDINGS</p> <p>SANDWELL MBC LICENCE NO 100032119 2016</p>	
	<p>N:\DONPERSONAL\DARREN.MERRICK\GEN.COMREPS.DGN</p>		