



IMPROVEMENT AND EFFICIENCY

STRATEGIC ASSET MANAGEMENT

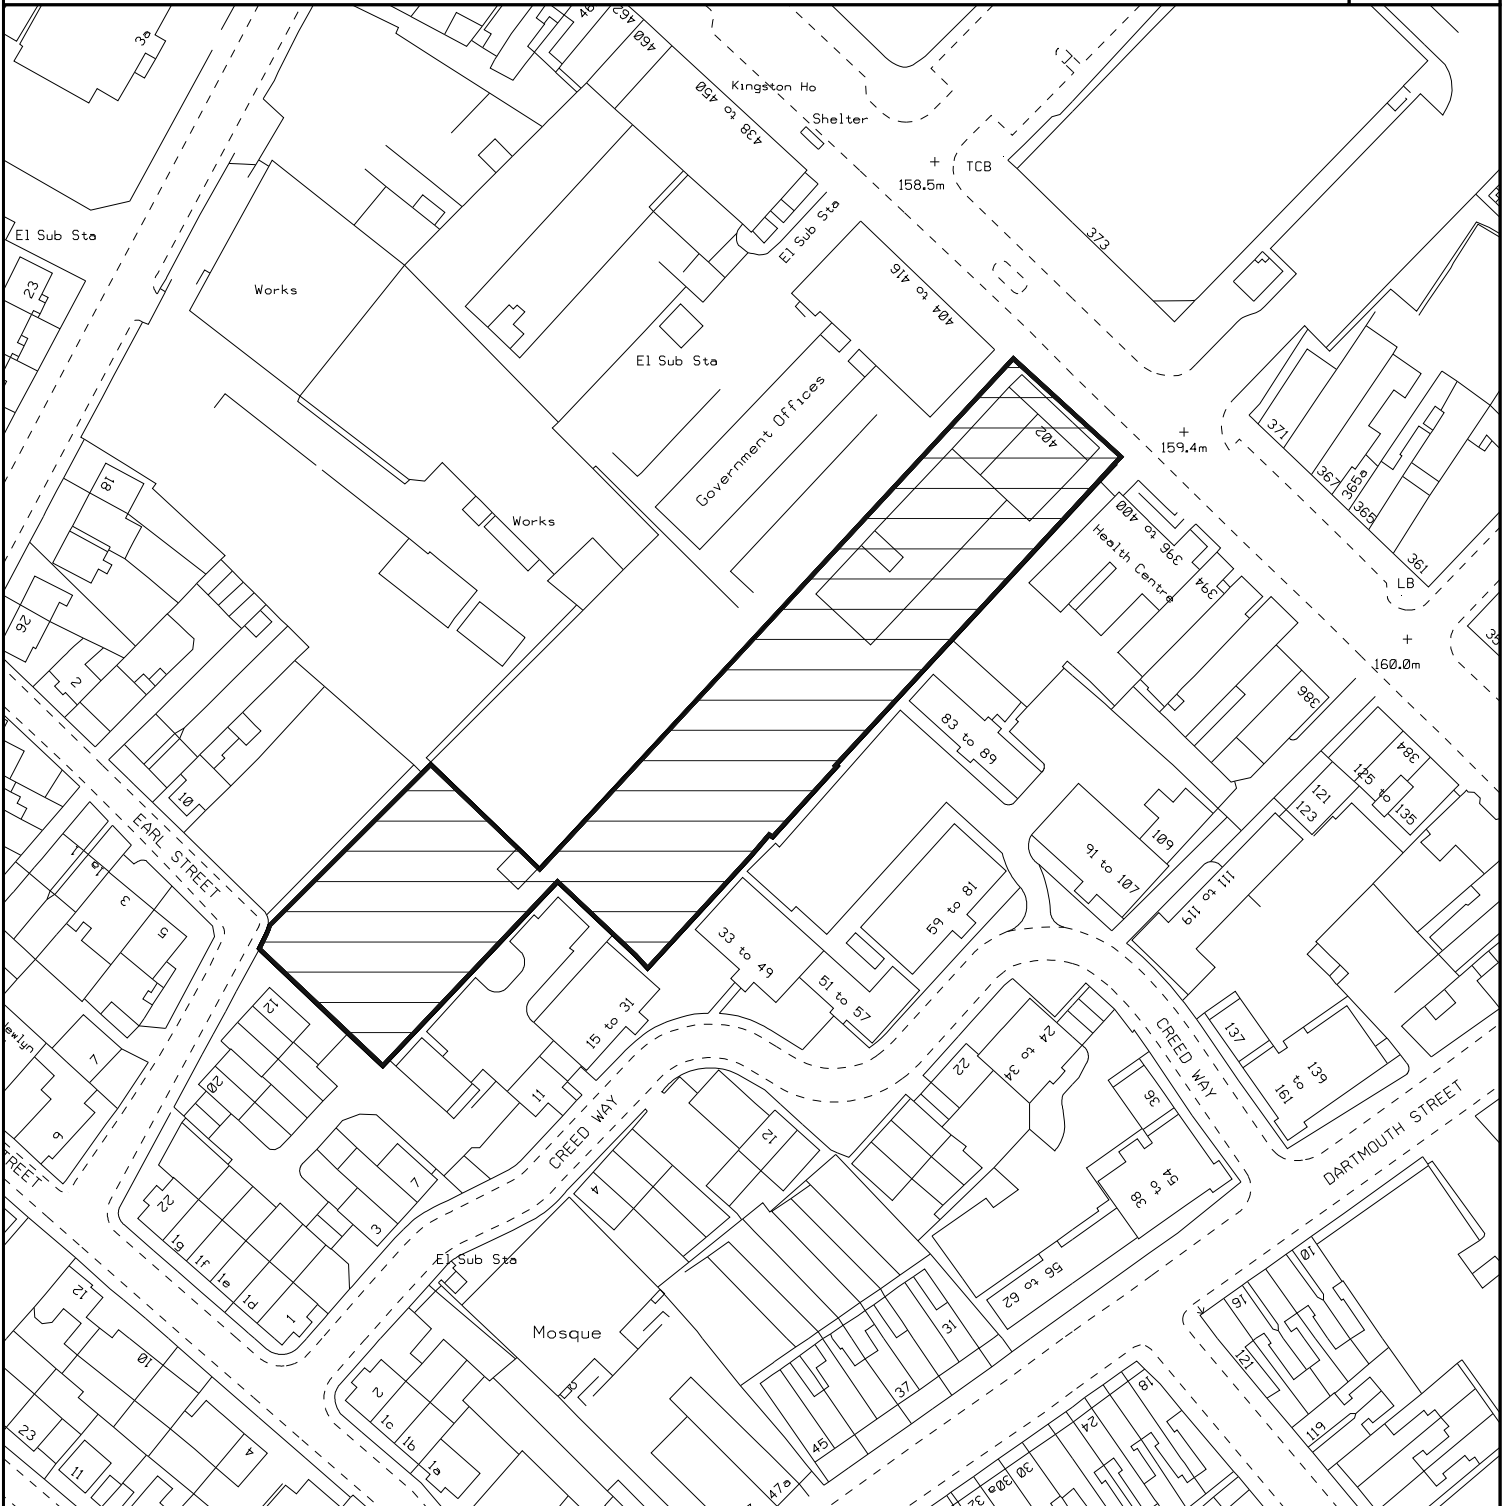

LEGEND	DESCRIPTION	SANDWELL	TERRIER
	SHAFTESBURY HOUSE HIGH STREET WEST BROMWICH	S09991NE	180
 Sandwell Metropolitan Borough Council	AREA	SCALE	CENTROID
	4111.9 M2 4917.9 Y2	1:1250	399946/291596
	PLAN NUMBER	DRAWN	DATE
	SAM/24140/041	DM	16-MAR-2017
THIS MAP IS BASED UPON ORDNANCE SURVEY MATERIAL WITH THE PERMISSION OF ORDNANCE SURVEY ON BEHALF OF THE CONTROLLER OF HER MAJESTY'S STATIONERY OFFICE © CROWN COPYRIGHT UNAUTHORISED REPRODUCTION INFRINGES CROWN COPYRIGHT AND MAY LEAD TO PROSECUTION OR CIVIL PROCEEDINGS SANDWELL MBC LICENCE NO 100032119 2017			