



REGENERATION AND PLANNING

STRATEGIC ASSET MANAGEMENT

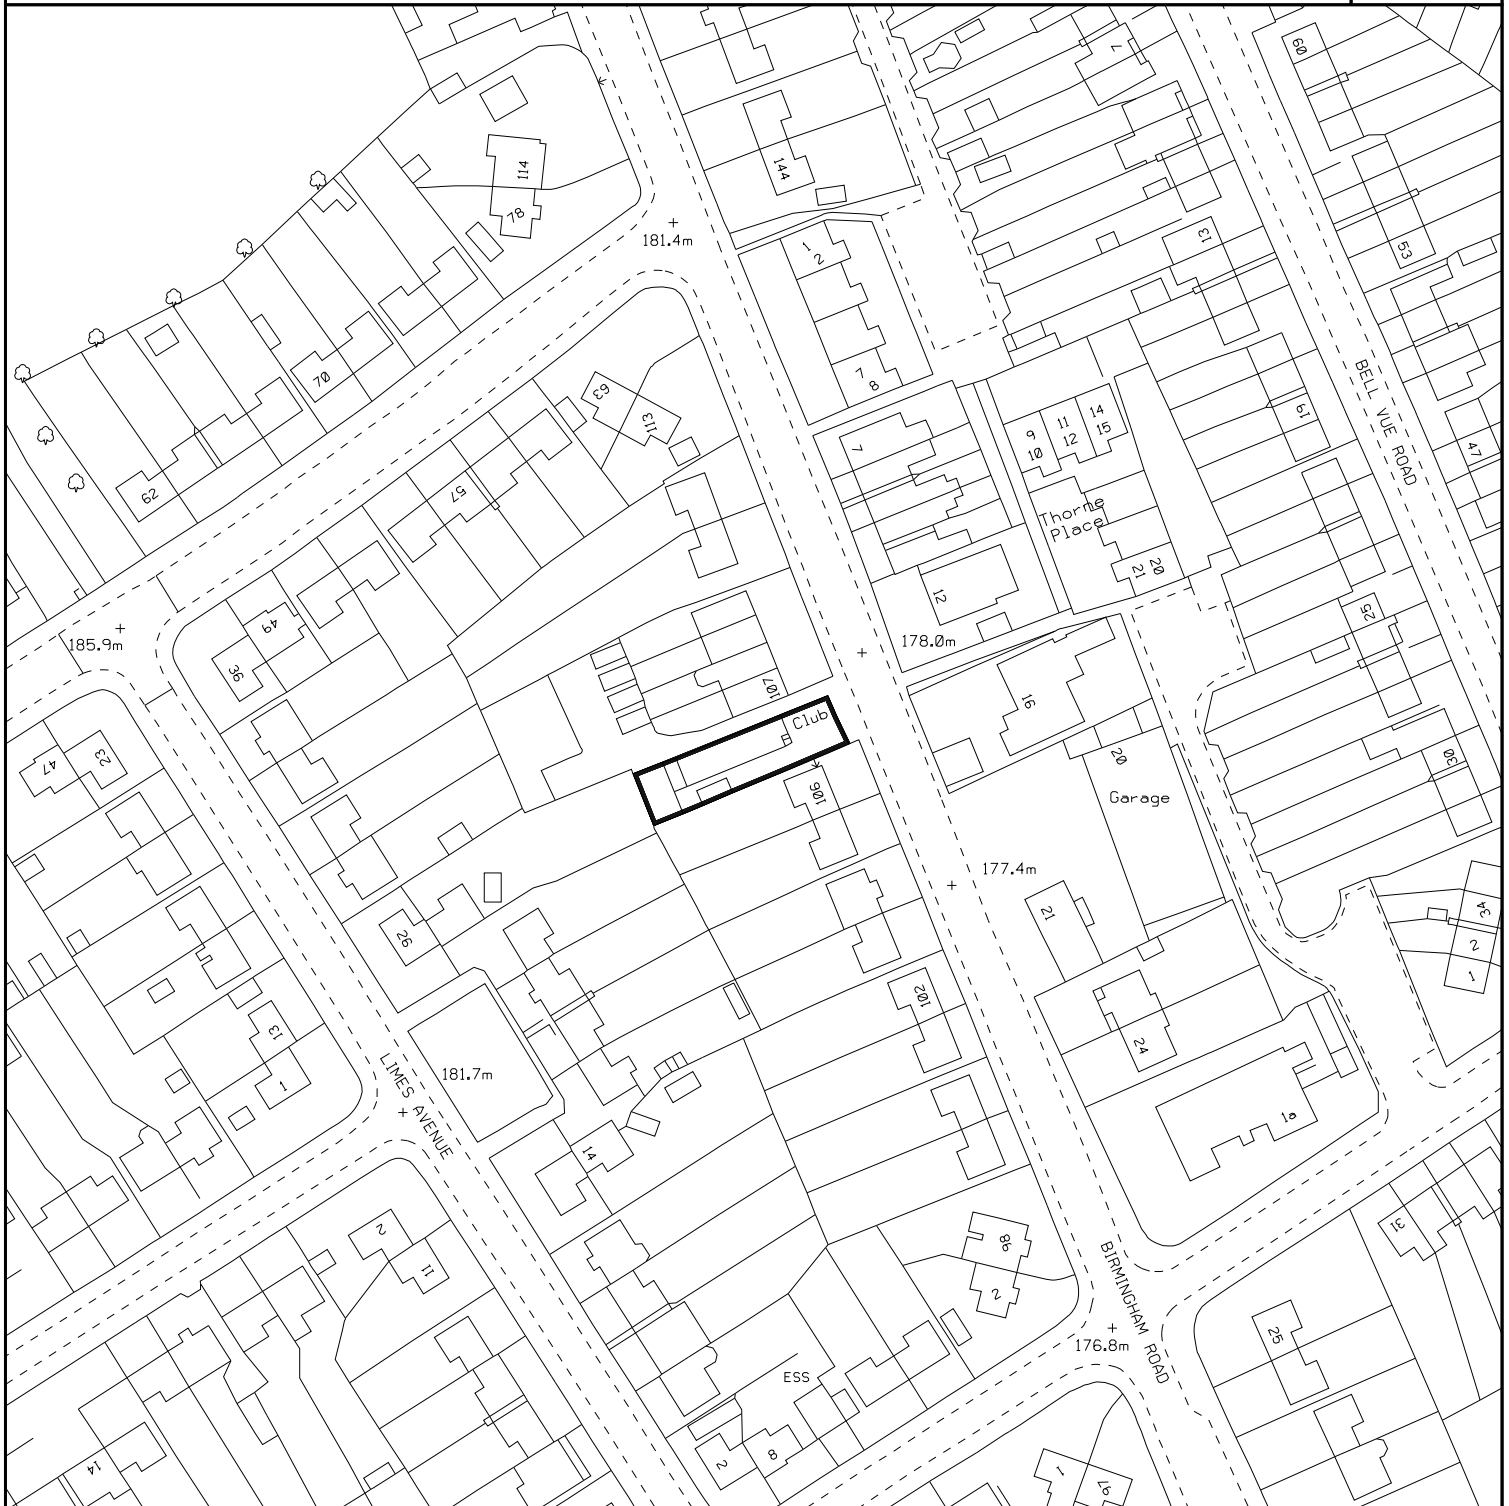

LEGEND  Sandwell Metropolitan Borough Council	DESCRIPTION 106A BIRMINGHAM ROAD ROWLEY REGIS	SANDWELL S09786NW	TERRIER 344
	AREA 313.6 M2 375.1 Y2	SCALE 1:1250	CENTROID 397302/286782
PLAN NUMBER SAM/05340/007	THIS MAP IS BASED UPON ORDNANCE SURVEY MATERIAL WITH THE PERMISSION OF ORDNANCE SURVEY ON BEHALF OF THE CONTROLLER OF HER MAJESTY'S STATIONERY OFFICE © CROWN COPYRIGHT UNAUTHORISED REPRODUCTION INFRINGES CROWN COPYRIGHT AND MAY LEAD TO PROSECUTION OR CIVIL PROCEEDINGS SANDWELL MBC LICENCE NO 100032119 2019		