

Appendix 2 - Plan


Blu3 Architecture Ltd. shall have no liability to the Employer arising out of any unauthorised modification or amendment to, or any transmission, copy or use of the material, or any proprietary work contained therein, by the Employer, Other Project Team Member, or any other third party.

All dimensions are to be checked and verified on-site by the Main Contractor prior to commencement, any discrepancies are to be reported to the Contract Administrator.

This drawing is to be read in conjunction with all other relevant drawings and specifications.

Do Not Scale (Unless for Planning permission purposes)

© Blu3 Architecture Ltd.

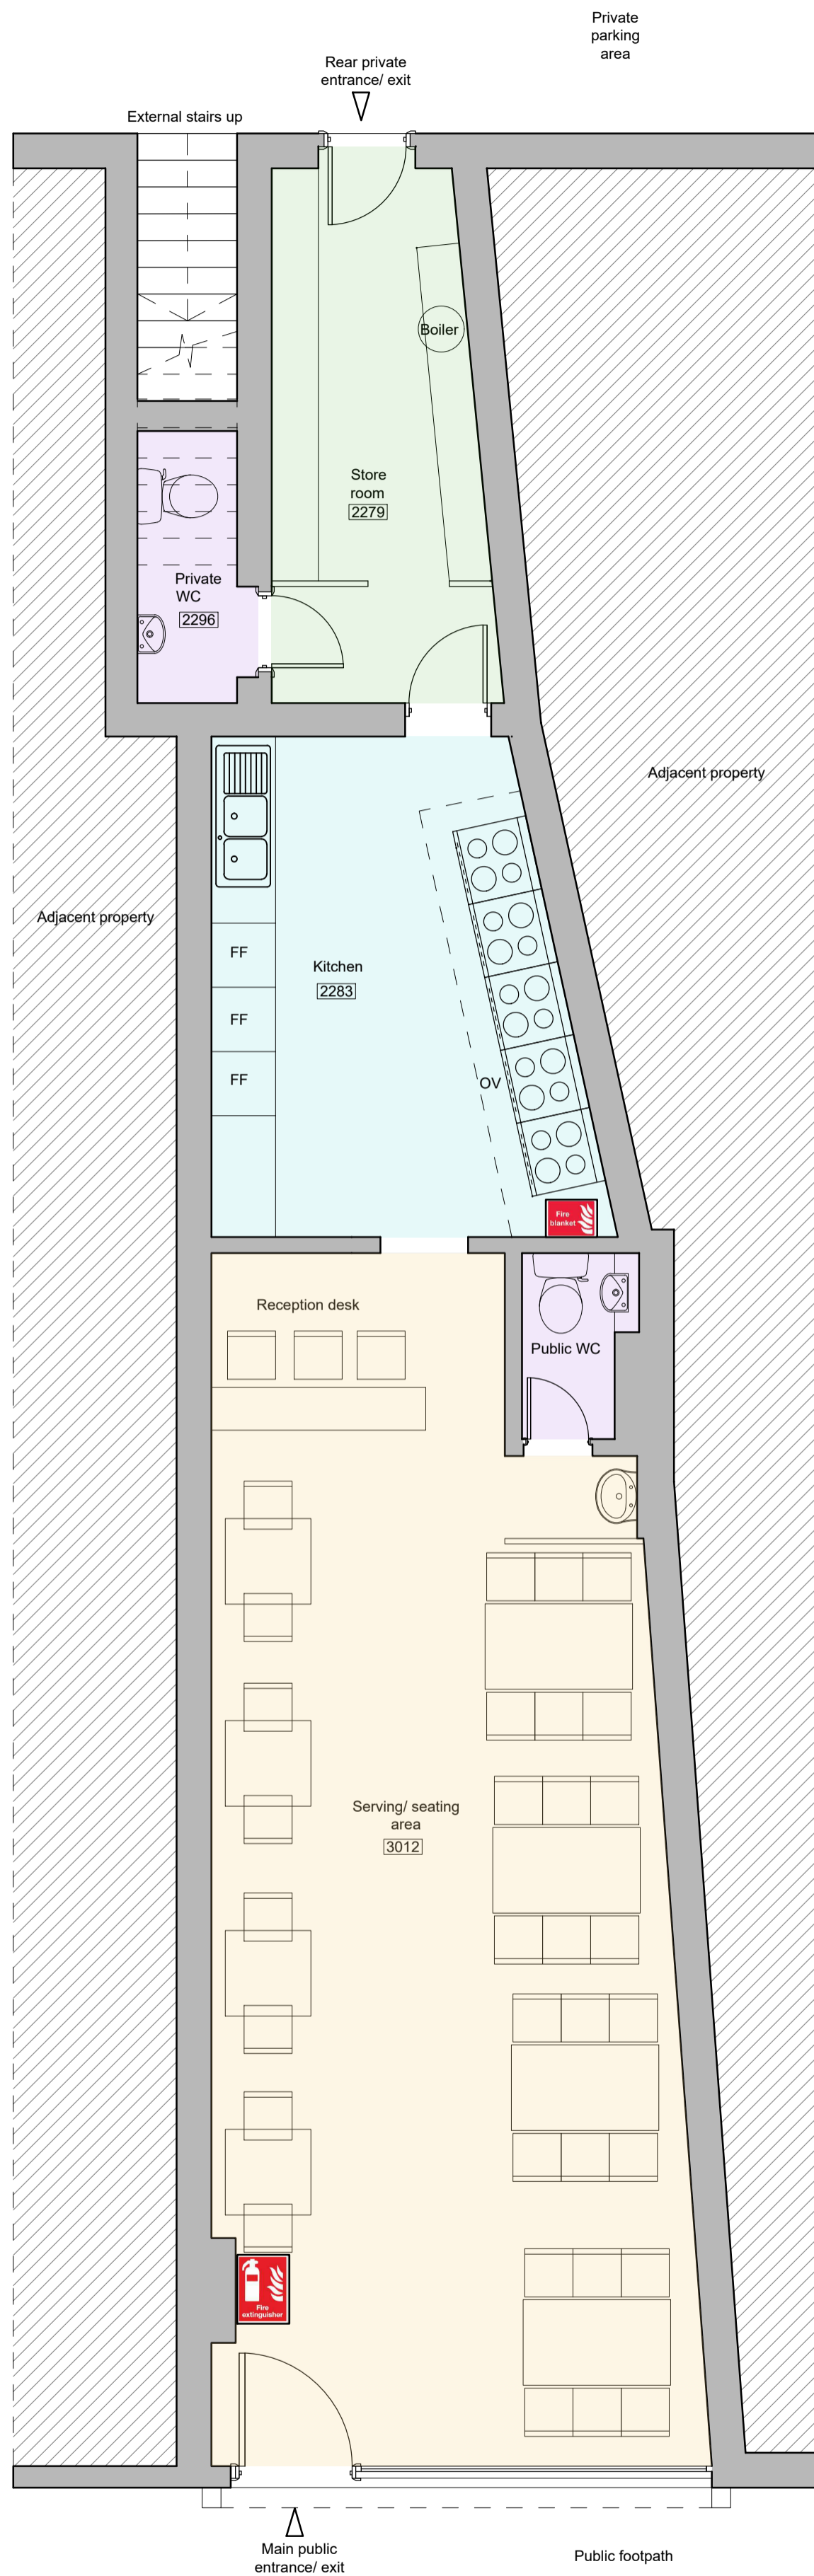

Key

- Licensable activity- public area only
- Private/ public WC
- Kitchen/ cooking area- Private access only
- Store area- private access only
- Location of fire extinguisher
- Location of fire blanket

Note:
No steps, stairs or lift on premises

FF= Fridge Freezer
OV= Oven

Existing GF plan



1	First Issue	13/07/23	AS	NS
Rev	Comment	Date	Chk	Apr
Project No:	Scale @ A2:	1:50	Drawn By:	AS



Email- Bluearchitecture@mail.com Mob- 07590020004

Project:
Chulo,
5 Carters Green, West Bromwich,
West Midlands,
DY4 9QP

Client:
Mr. B. Ghimire

Title:
Existing GF plan

Drawing Number:
CLRST-BA-1000

Status:	Purpose of Issue:	Revision:
D5	Planning	P1