


Location Plan  
Tato Cargo Ltd, Rigby St, W'Bury

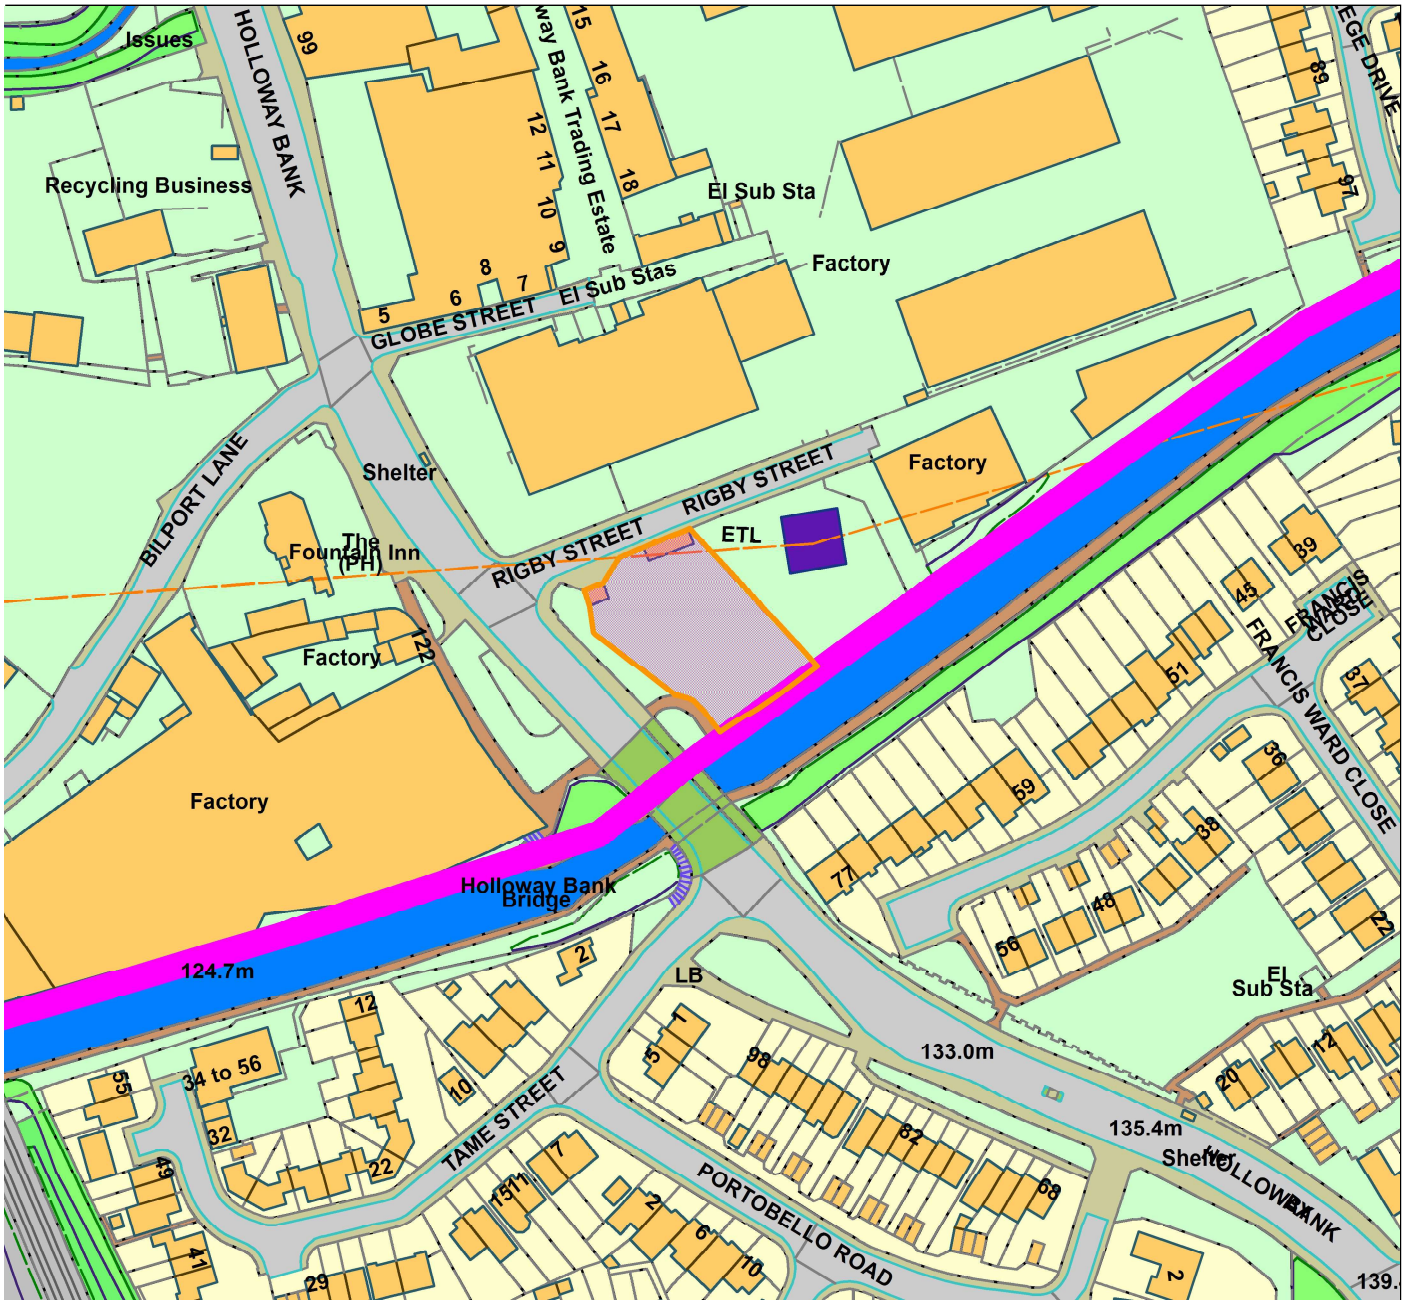

**Legend**



© Crown copyright and database rights 2019  
Ordnance Survey Licence No 100023119

Organisation	Sandwell MBC
Department	Development Management
Comments	DC/22/67520
Date	21 November 2023
OS Licence No	