



# REGENERATION AND PLANNING

STRATEGIC ASSET MANAGEMENT

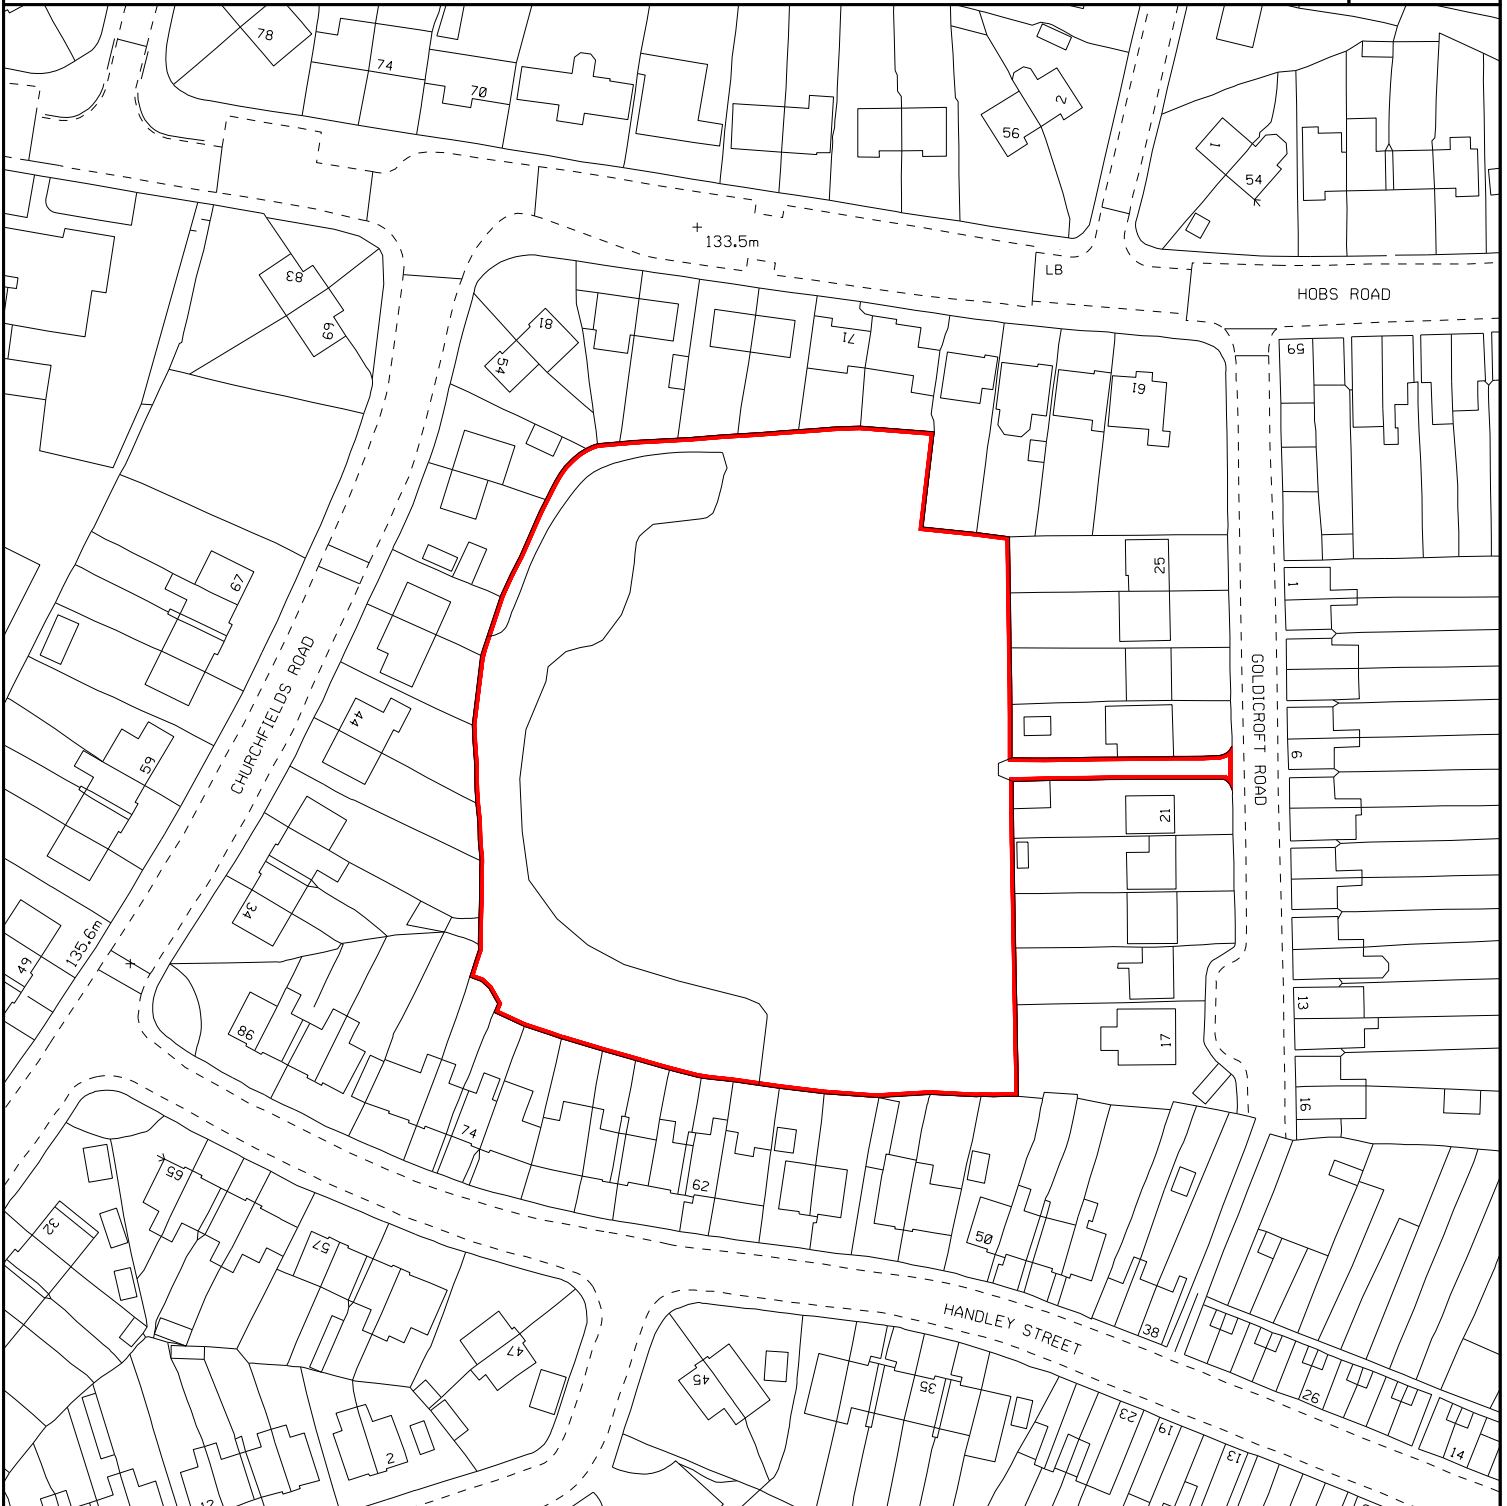

LEGEND	DESCRIPTION	SANDWELL	TERRIER
	GOLDICROFT PARK GOLDICROFT ROAD WEDNESBURY	S09995NW	19
 <b>Sandwell</b> Metropolitan Borough Council	AREA	SCALE	CENTROID
	PLAN NUMBER	1:1250	399155/295708
	SAM/19820/004	DRAWN	DATE
		DM	09-OCT-2023
THIS MAP IS BASED UPON ORDNANCE SURVEY MATERIAL WITH THE PERMISSION OF ORDNANCE SURVEY ON BEHALF OF THE CONTROLLER OF HER MAJESTY'S STATIONERY OFFICE ©CROWN COPYRIGHT UNAUTHORISED REPRODUCTION INFRINGES CROWN COPYRIGHT AND MAY LEAD TO PROSECUTION OR CIVIL PROCEEDINGS SANDWELL MBC LICENCE NO 100032119 2023			