



REGENERATION AND PLANNING

STRATEGIC ASSET MANAGEMENT

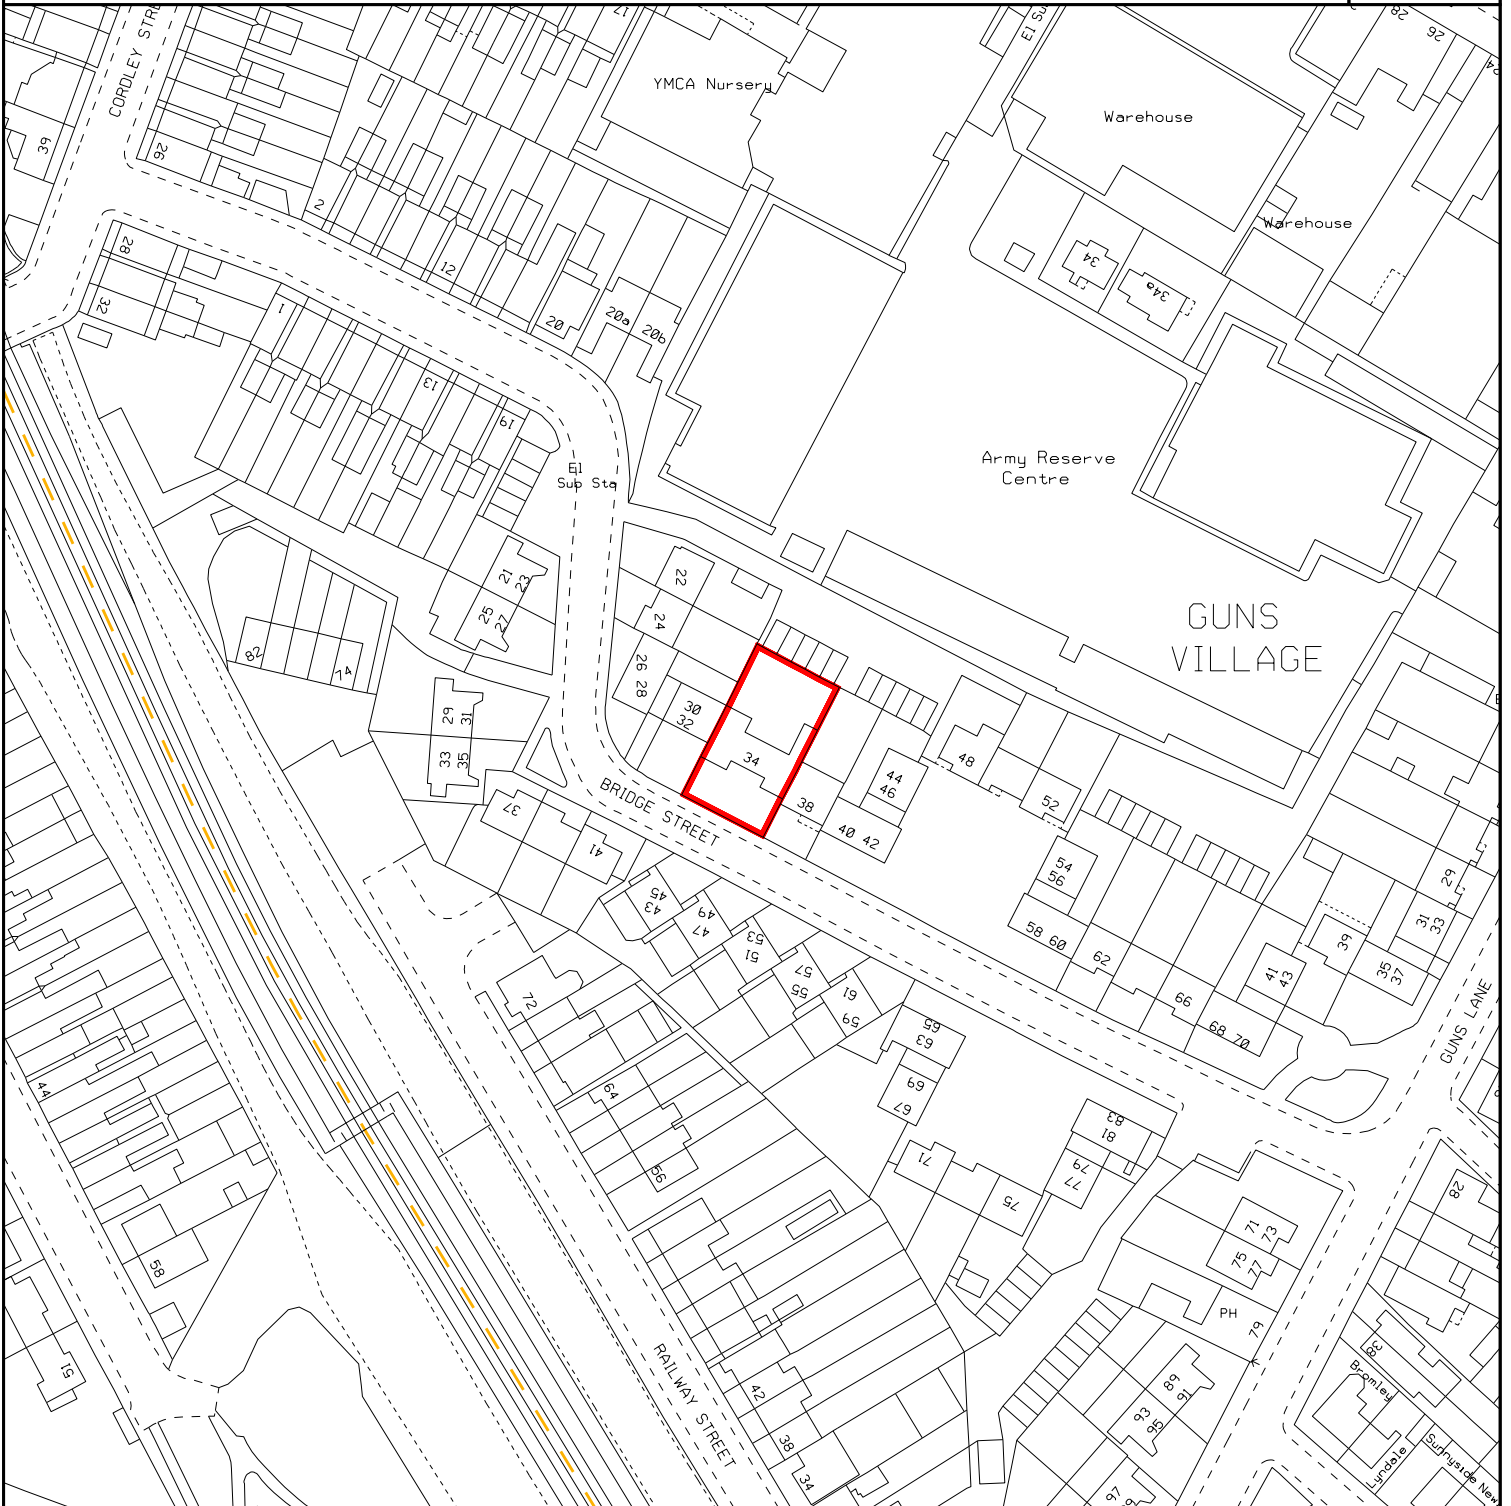

LEGEND	DESCRIPTION 34 BRIDGE STREET WEST BROMWICH B70 9HN	SANDWELL S09991NE	TERRIER 180
		SCALE 1:1250	CENTROID 399702/291672
 Sandwell Metropolitan Borough Council	AREA 425.1 M2 508.4 Y2	DRAWN JR	DATE 23-AUG-2021
	PLAN NUMBER SAM/06980/005	THIS MAP IS BASED UPON ORDNANCE SURVEY MATERIAL WITH THE PERMISSION OF ORDNANCE SURVEY ON BEHALF OF THE CONTROLLER OF HER MAJESTY'S STATIONERY OFFICE ©CROWN COPYRIGHT UNAUTHORISED REPRODUCTION INFRINGES CROWN COPYRIGHT AND MAY LEAD TO PROSECUTION OR CIVIL PROCEEDINGS SANDWELL MBC LICENCE NO 100032119 2021	