

**Sandwell Metropolitan Borough Council**

**The Borough Council of Sandwell  
(Chapman Way, West Bromwich)  
(Residents Parking and Prohibition of Waiting) Order 2018**

**Action Taken Under Delegated Powers**

**26<sup>th</sup> March 2018**

**1. Summary Statement**

- 1.1 Approval is sought to advertise proposed parking and waiting restrictions included in The Borough Council of Sandwell (Chapman Way, West Bromwich) (Residents Parking and Prohibition of Waiting) Order 2018.
- 1.2 A new residential development is being constructed at Oxford Road/Dartmouth Street, West Bromwich. Part of the planning condition states the development shall not be brought into use until the Traffic Regulation Orders associated with the development have been amended and implemented.
- 1.3 The proposals will include extending existing No Waiting At Any Time restrictions along Dartmouth Street and Oxford Road. Introducing No Waiting At Any Time restrictions along parts of Chapman Way, Wesley Close and Edith Drive, introduce a Residents' Parking Zone along the complete length of Chapman Way, Wesley Close and Edith Drive.
- 1.4 The introduction of the above parking measures are subject to consultation in conjunction with the advertising of the Traffic Regulation Order. Any unresolved objections would need to be reported back to the Cabinet Member for Highways and Environment for a decision.
- 1.5 The cost to make the Traffic Regulation Order including advertising, new signs, lining and resident permits for the first 2 years would be in the region of £6100. This will be funded by Housing Service.

*Further details are attached for your information*

## 2. Recommendation

- 2.1 That the proposed restrictions in the Borough Council of Sandwell (Chapman Way, West Bromwich) (Residents Parking and Prohibition of Waiting) Order 2018 be made as detailed in 1.3 and shown drawing 39725 S/3.
- 2.2 That the proposed restrictions in the Borough Council of Sandwell (Chapman Way, West Bromwich) (Residents Parking and Prohibition of Waiting) Order 2018 are advertised for the statutory consultation.
- 2.3 That the Executive Director Neighbourhoods submits a report to the Cabinet Member for Highways and Environment on unresolved matters.
- 2.4 That the Director - Governance be authorised to seal the Borough Council of Sandwell (Chapman Way, West Bromwich) (Residents Parking and Prohibition of Waiting) Order 2018.

In accordance with the authority delegated to Directors to act on matters within the authority delegated to them under Part 3 of the Council's Constitution, I intend to take the action(s) recommended above.


I do/do not have an interest to declare in this matter

  
**Dr. Alison Knight**  
**Executive Director Neighbourhoods,**

Date 28.3.18

Contact Officer

Robin Weare – Service Manager, Highways - 0121 569 4171

 



28/3/18  
The Borough Council of Sandwell  
(Chapman Way, West Bromwich)  
(Residents Parking and Prohibition of Waiting) Order 2018

## 3. **Background Details**

- 3.1 The change to the parking restrictions relates to Planning Ref: DC/16/59365.

[IL1: PROTECT]



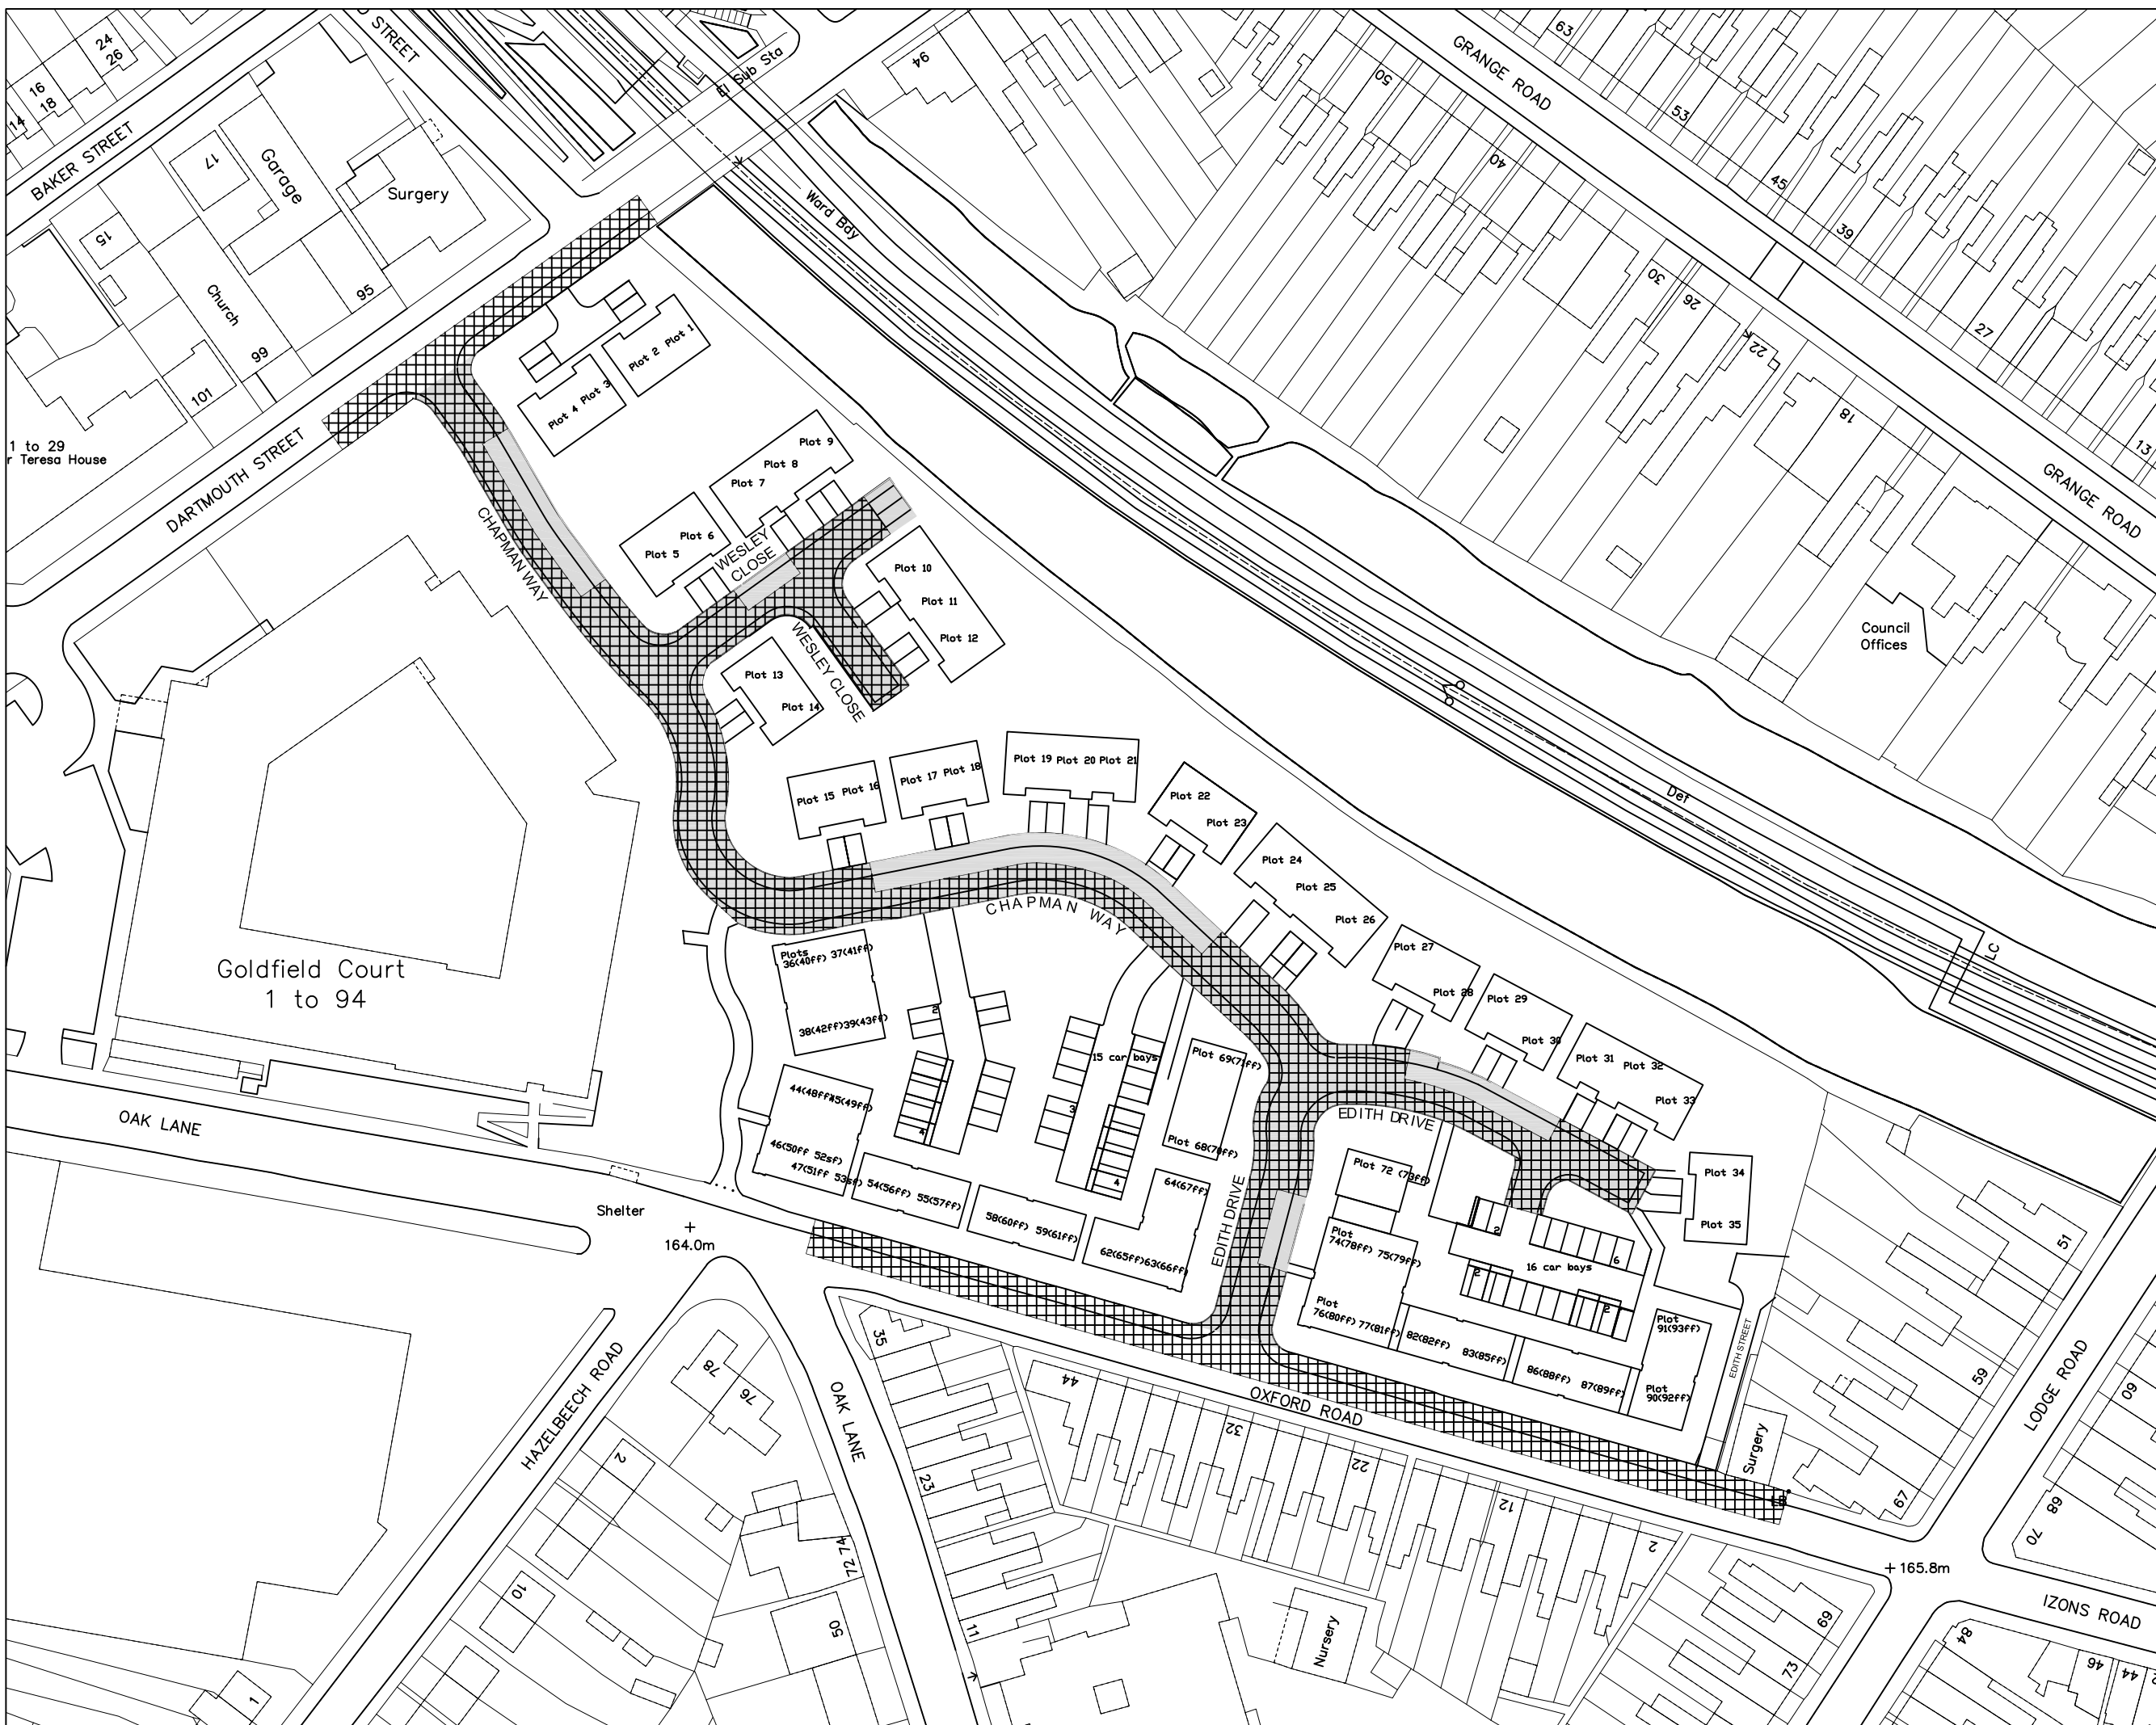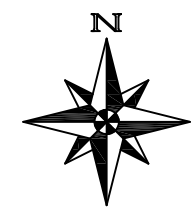

The Borough Council of Sandwell  
(Chapman Way, West Bromwich)  
(Prohibition of Waiting and  
Residents Parking Order 2018)

- Resident Parking Zone  
At Any Time  
Zone WB14
- No Waiting At Any Time

This map is based upon current Ordnance  
Survey material with the permission of  
Ordnance Survey on behalf of the Controller  
of Her Majesty's Stationary Office.  
© Crown copyright  
Unauthorised reproduction infringes Crown  
Copyright and may lead to prosecution or  
civil proceedings.  
Sandwell M.B.C. Licence No 100032119

**PROJECT**  
Resident Parking and  
No Waiting At Any Time TRO

**LOCATION**  
Oxford Road, West Bromwich

**DRAWING TITLE**  
No Waiting At Any Time and  
Residents Parking Zone

SCALE	1:1000
ISSUED BY	S.M.H.
DATE	March 2018
DRAWN BY	I.Maybury
DRAWING No	39725 S/3