

Sandwell Metropolitan Borough Council

**The Borough Council of Sandwell
(Cronehills Linkway Loading Area, West Bromwich)
(Prohibition of Parking) Order 2019**

Action Taken Under Delegated Powers

30th April 2019

1. Summary Statement

- 1.1** A request has been made by Property Services section to introduce a Prohibition of Parking Traffic Regulation Order for the access road to the rear of 10 – 16 New Street, West Bromwich, as shown on drawing number 40133 S/4. This would have the effect of preventing parking at any time and only allow loading/unloading to take place.
- 1.2** At present, unauthorised parking occurs and business owners have complained they are unable to receive deliveries due to obstructive parking. It is recommended a Prohibition of Parking Traffic Regulation Order be introduced, which would be enforced by Civil Enforcement Officers employed by the Council.
- 1.3** The introduction of the above measures are subject to consultation in conjunction with the advertising of the Traffic Regulation Order. Any unresolved objections would need to be reported back to the Cabinet Member for Highways and Environment for a decision.
- 1.4** The cost to make the Traffic Regulation Order including advertising would be in the region of £4244. This will be funded by Property Services.

Further details are attached for your information

2. Recommendation

- 2.1 That the proposed restrictions in the Borough Council of Sandwell (Cronehills Linkway Loading Area, West Bromwich) (Prohibition of Parking) Order 2019 be made as detailed in 1.1 and shown on drawing 40133 S/4.
- 2.2 That the proposed restrictions in the Borough Council of Sandwell (Cronehills Linkway Loading Area, West Bromwich) (Prohibition of Parking) Order 2019 are advertised for the statutory consultation.
- 2.3 That the Director – Regeneration and Growth submits a report to the Cabinet Member for Highways and Environment on unresolved matters.
- 2.4 That the Director – Law and Governance and Monitoring Officer be authorised to seal the Borough Council of Sandwell (Cronehills Linkway Loading Area, West Bromwich) (Prohibition of Parking) Order 2019.

In accordance with the authority delegated to Directors to act on matters within the authority delegated to them under Part 3 of the Council's Constitution, I intend to take the action(s) recommended above.

I do/~~do not~~ have an interest to declare in this matter


Amy Harhoff
Director – Regeneration and Growth

Date 01/05/2019

Contact Officer


Robin Weare – Service Manager, Highways - 0121 569 4171


The Borough Council of Sandwell
(Cronehills Linkway Loading Area, West Bromwich)
(Prohibition of Parking) Order 2019

3. **Background Details**

- 3.1 Request from Property Services to introduce a Traffic Regulation Order.

[IL1: PROTECT]

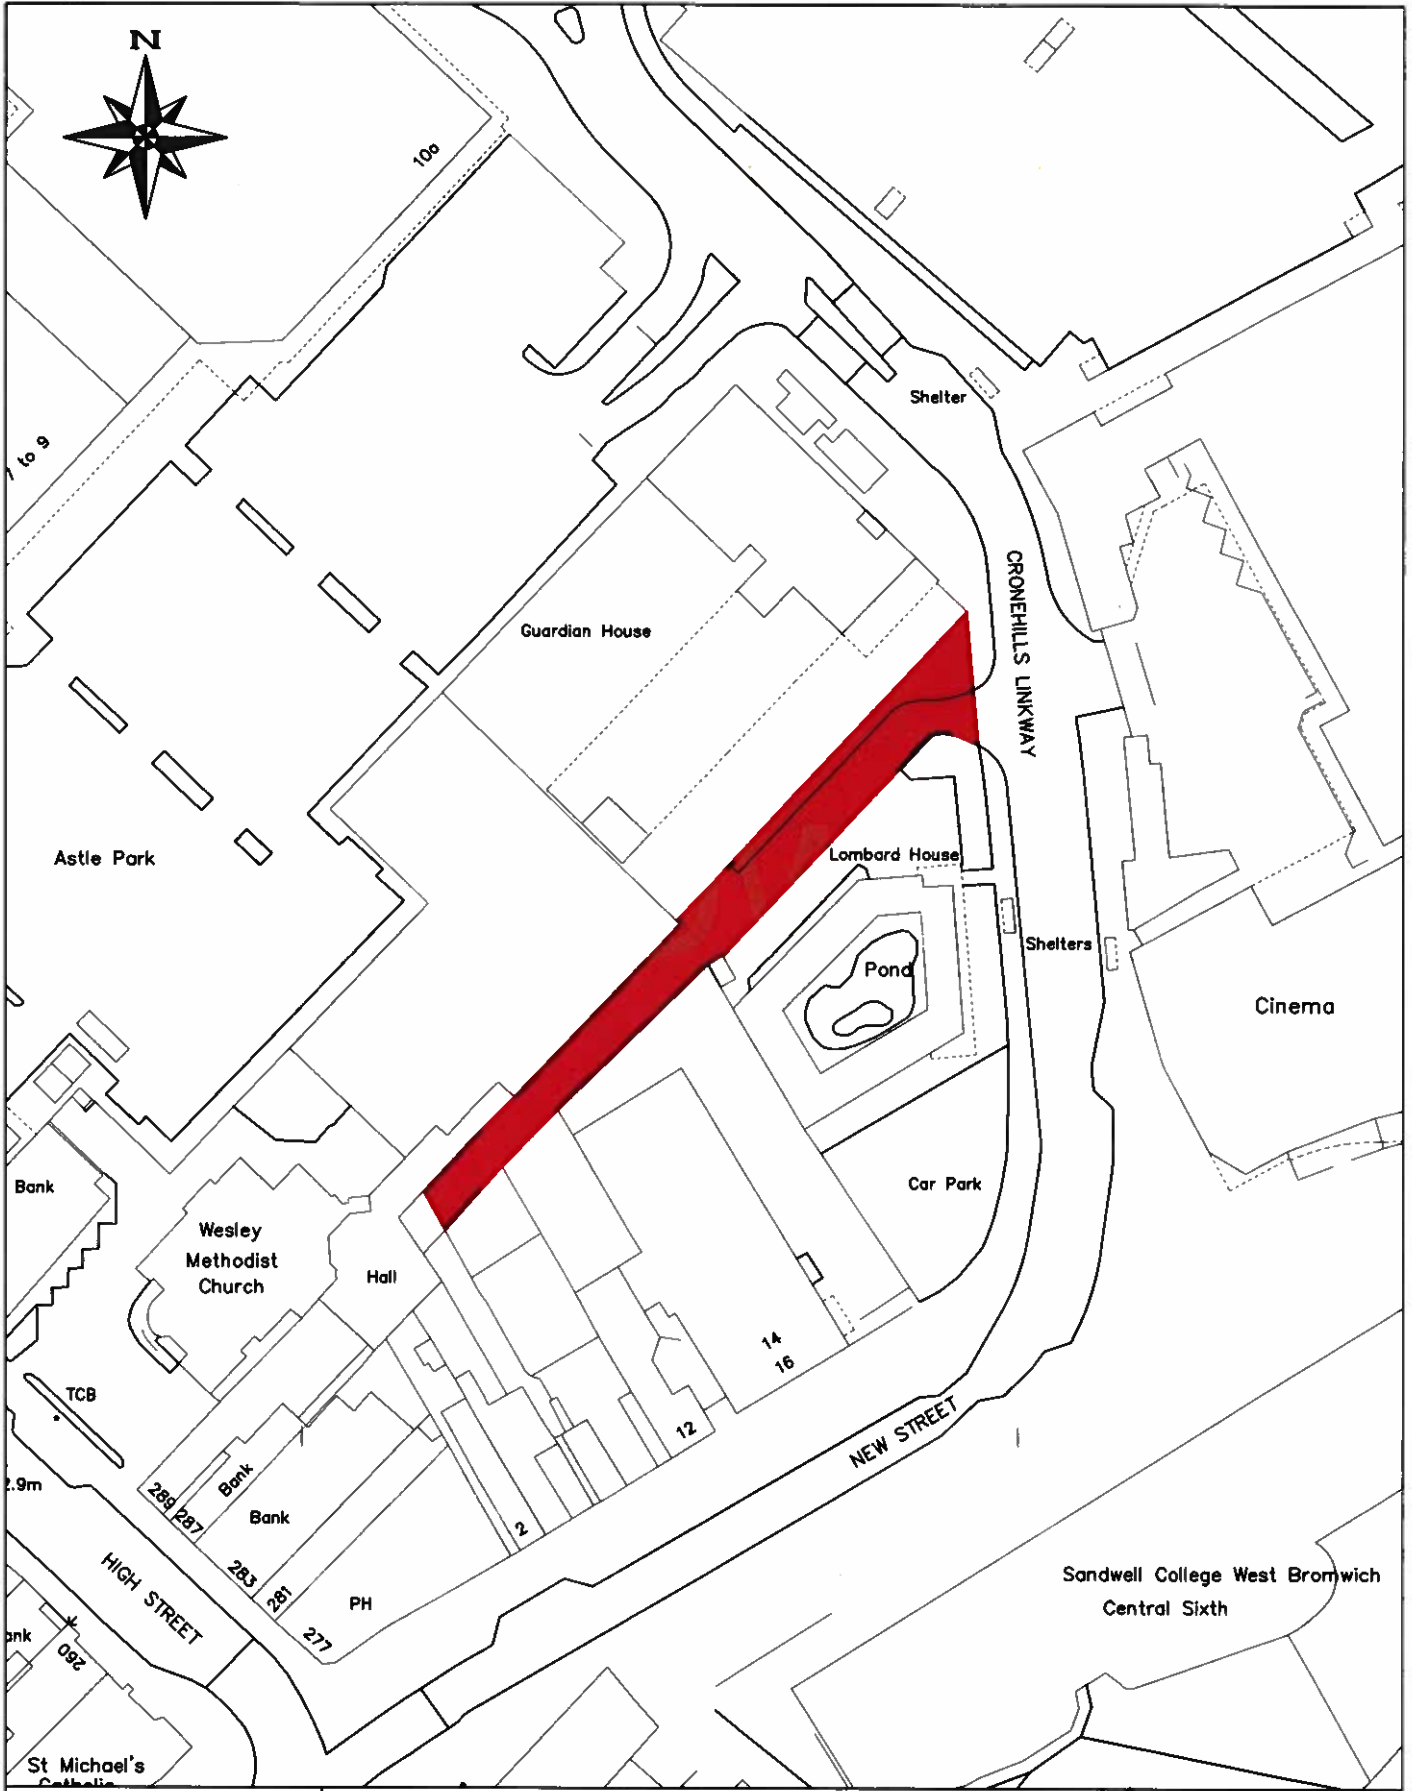

HIGHWAYS SERVICES

Sandwell Council House, Freeth Street,
Oldbury, West Midlands. B69 3DE

**Loading Only and Prohibition of Parking TRO,
Rear of 10 – 16 New Street, West Bromwich**

© Crown Copyright. All rights reserved.
Sandwell M.B.C. Licence No 100023119

SCALE	1:1000
DATE	April 2019
ISSUED BY	H.S.M.
DRAWING No	40133 S/4
DRAWN BY	I.M.

