


Appendix 2 - Plan

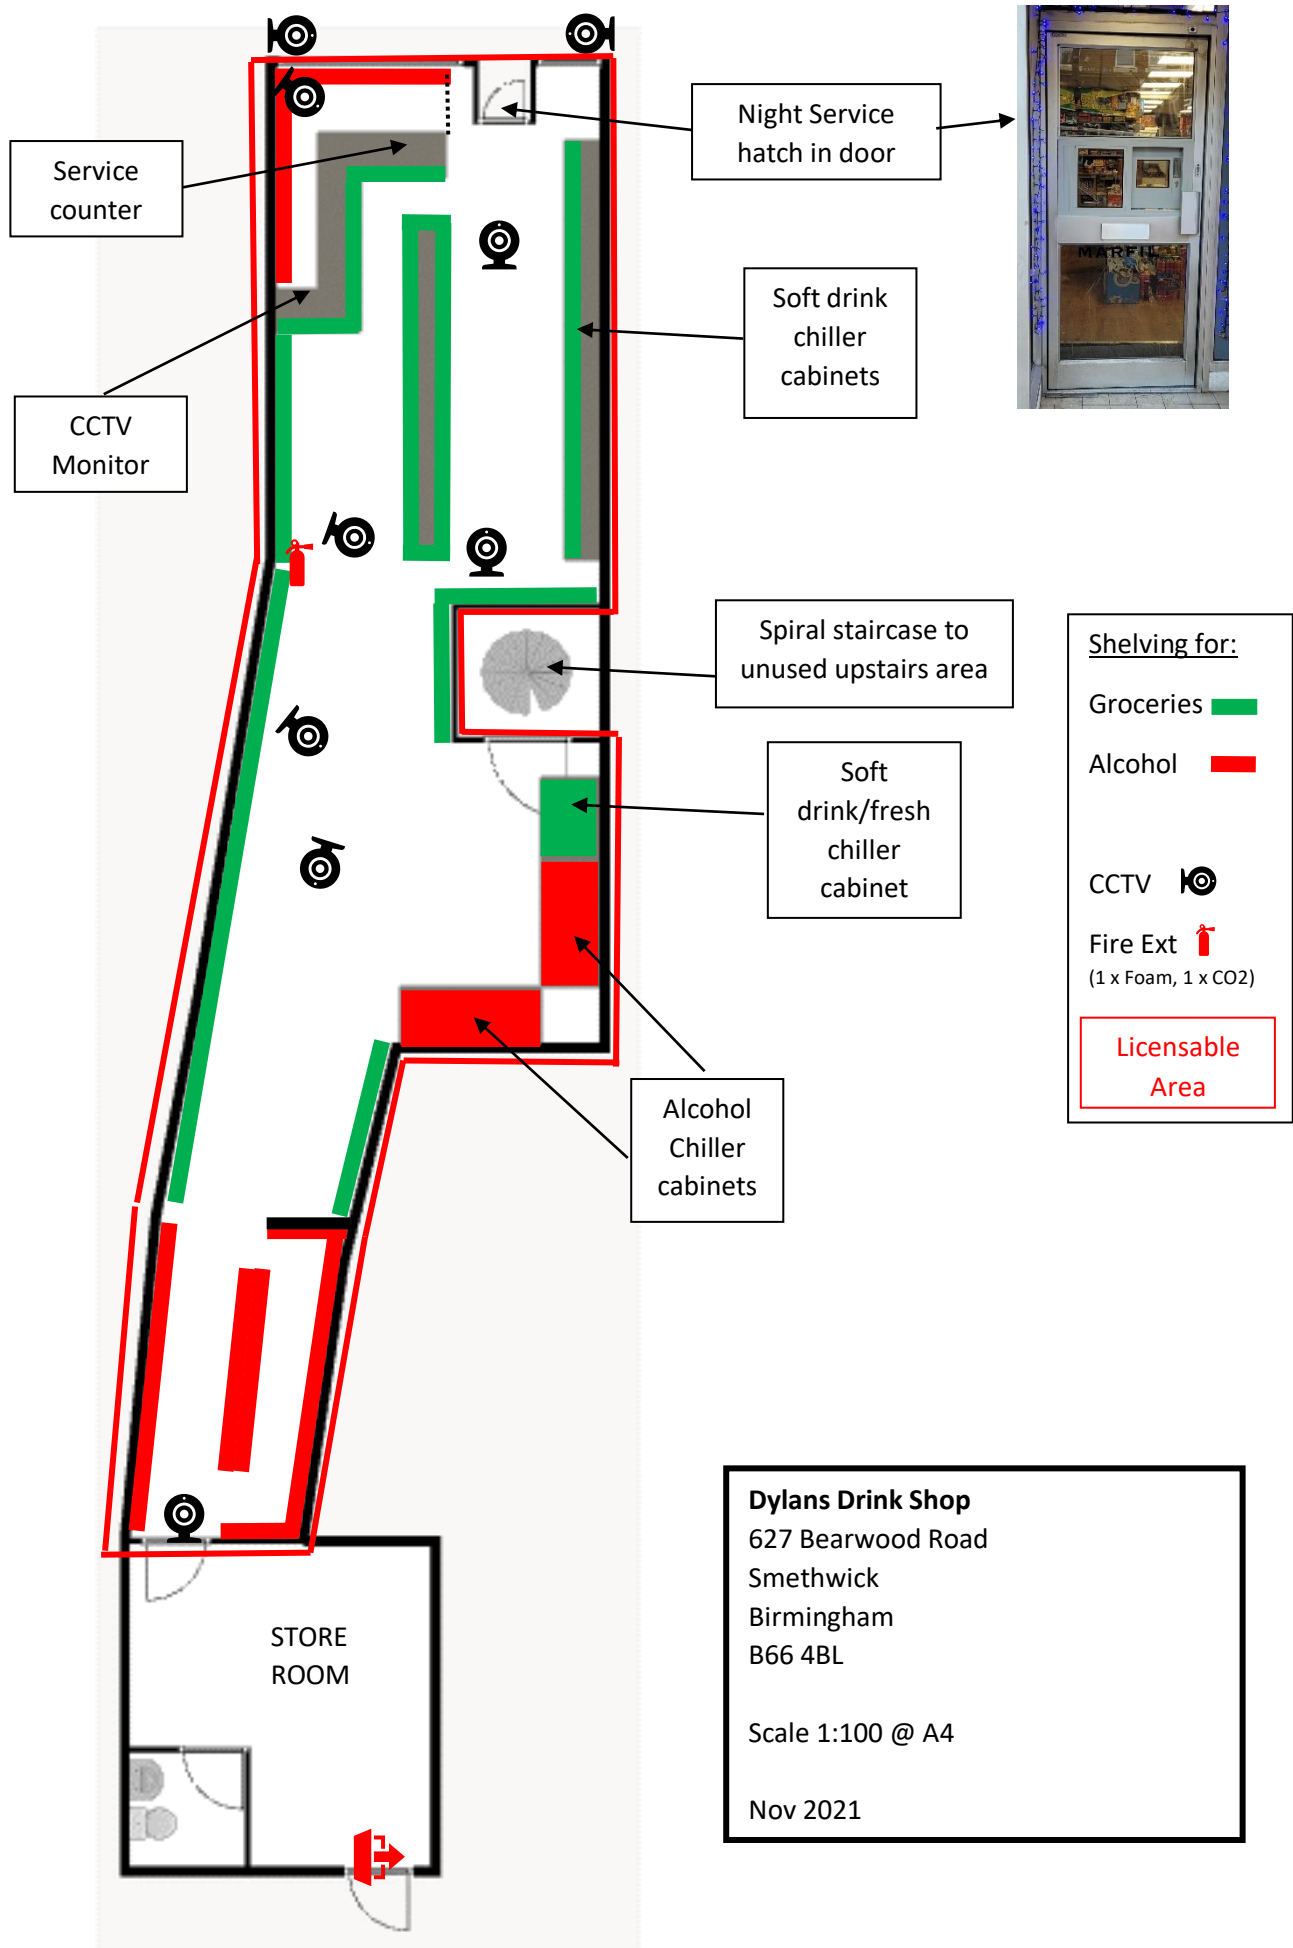

Dylans Drink Shop
 627 Bearwood Road
 Smethwick
 Birmingham
 B66 4BL

Scale 1:100 @ A4

Nov 2021