



REGENERATION AND PLANNING

STRATEGIC ASSET MANAGEMENT

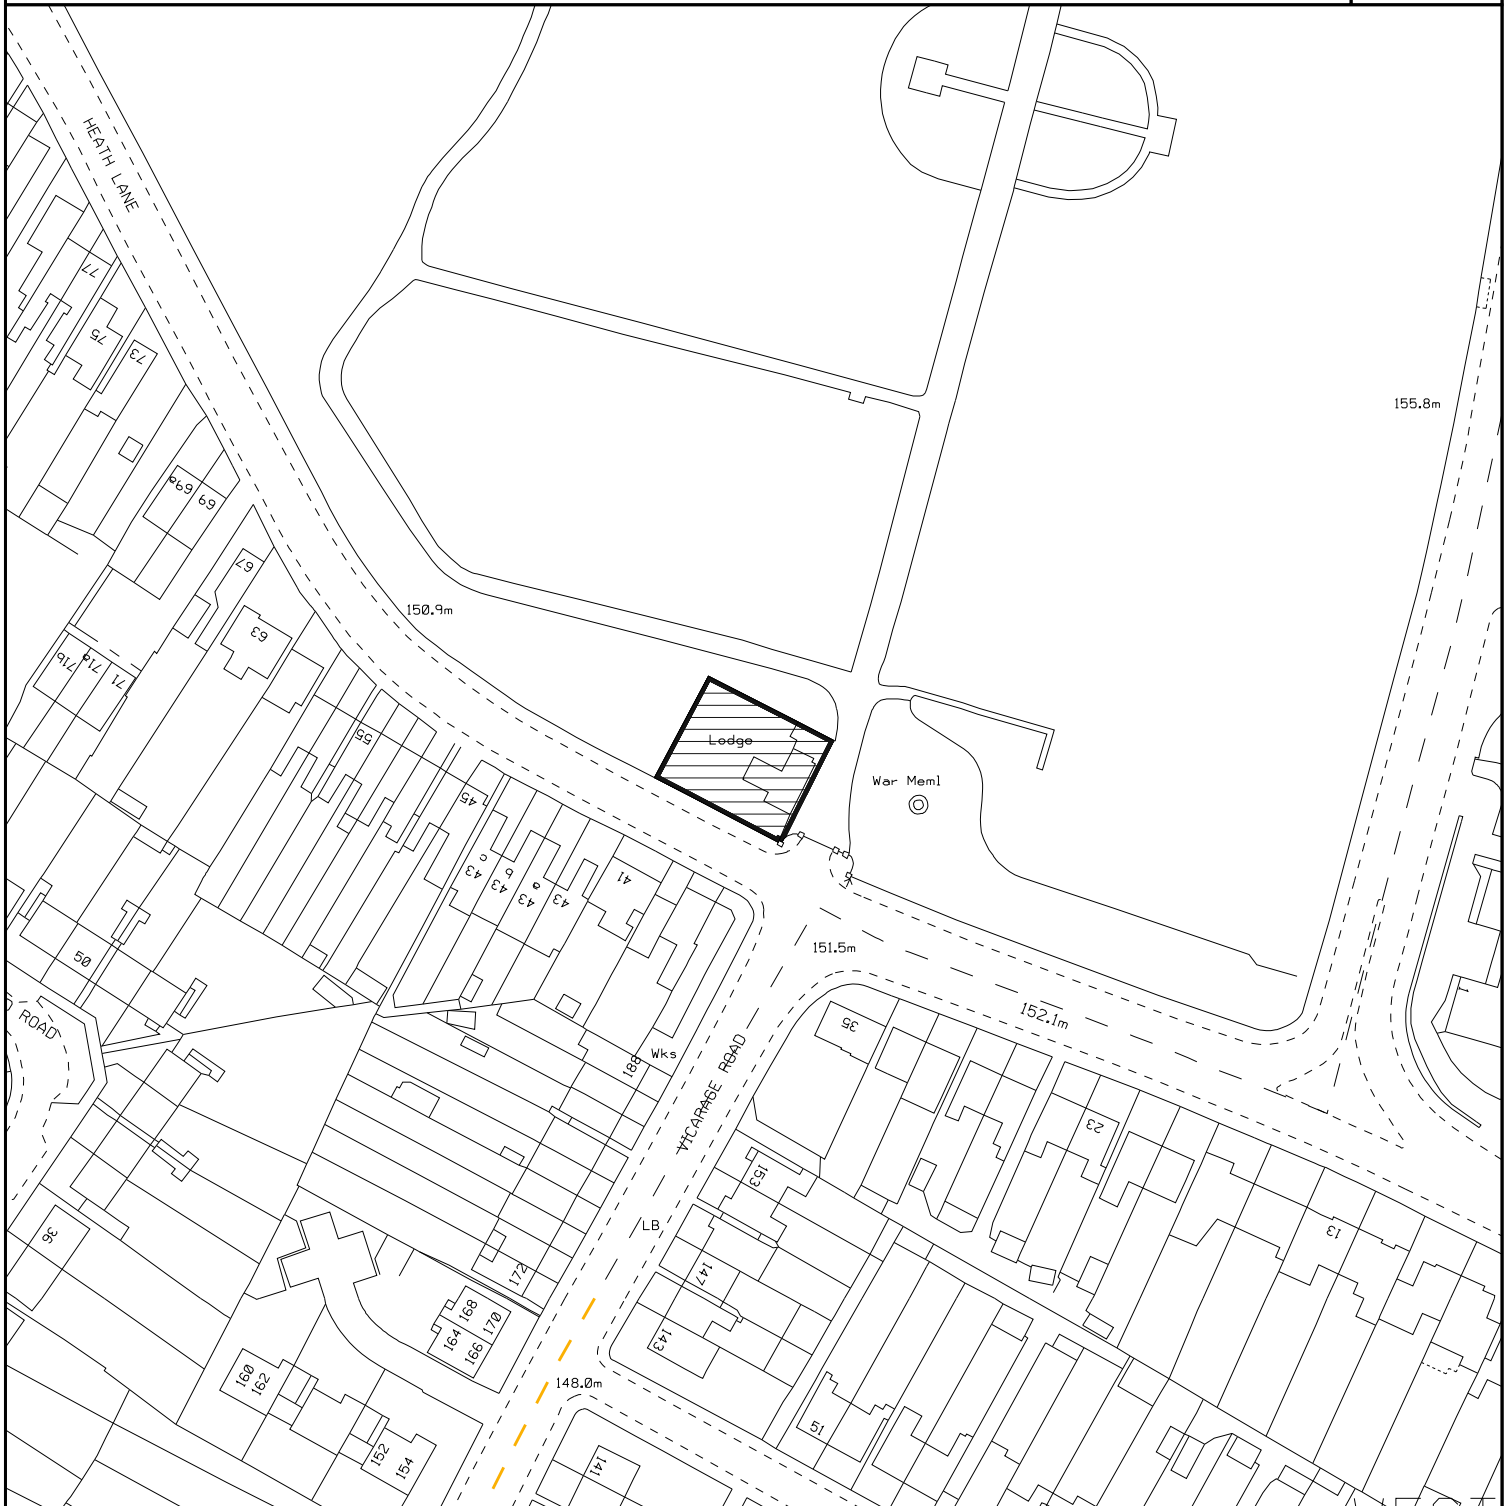

LEGEND	DESCRIPTION	SANDWELL	TERRIER
	CEMETERY LODGE	SP0093SE	121
LEGEND	HEATH LANE	SCALE	CENTROID
	WEST BROMWICH	1:1250	400860/293089
LEGEND	AREA	DRAWN	DATE
	448.9 M2 536.9 Y2	DM	07-NOV-2018
LEGEND	PLAN NUMBER	THIS MAP IS BASED UPON ORDNANCE SURVEY MATERIAL WITH THE PERMISSION OF ORDNANCE SURVEY ON BEHALF OF THE CONTROLLER OF HER MAJESTY'S STATIONERY OFFICE	
	SAM/23400/006	©CROWN COPYRIGHT	
		UNAUTHORISED REPRODUCTION INFRINGES CROWN COPYRIGHT AND MAY LEAD TO PROSECUTION OR CIVIL PROCEEDINGS	
		SANDWELL MBC LICENCE NO 100032119 2018	