



REGENERATION AND PLANNING

STRATEGIC ASSET MANAGEMENT

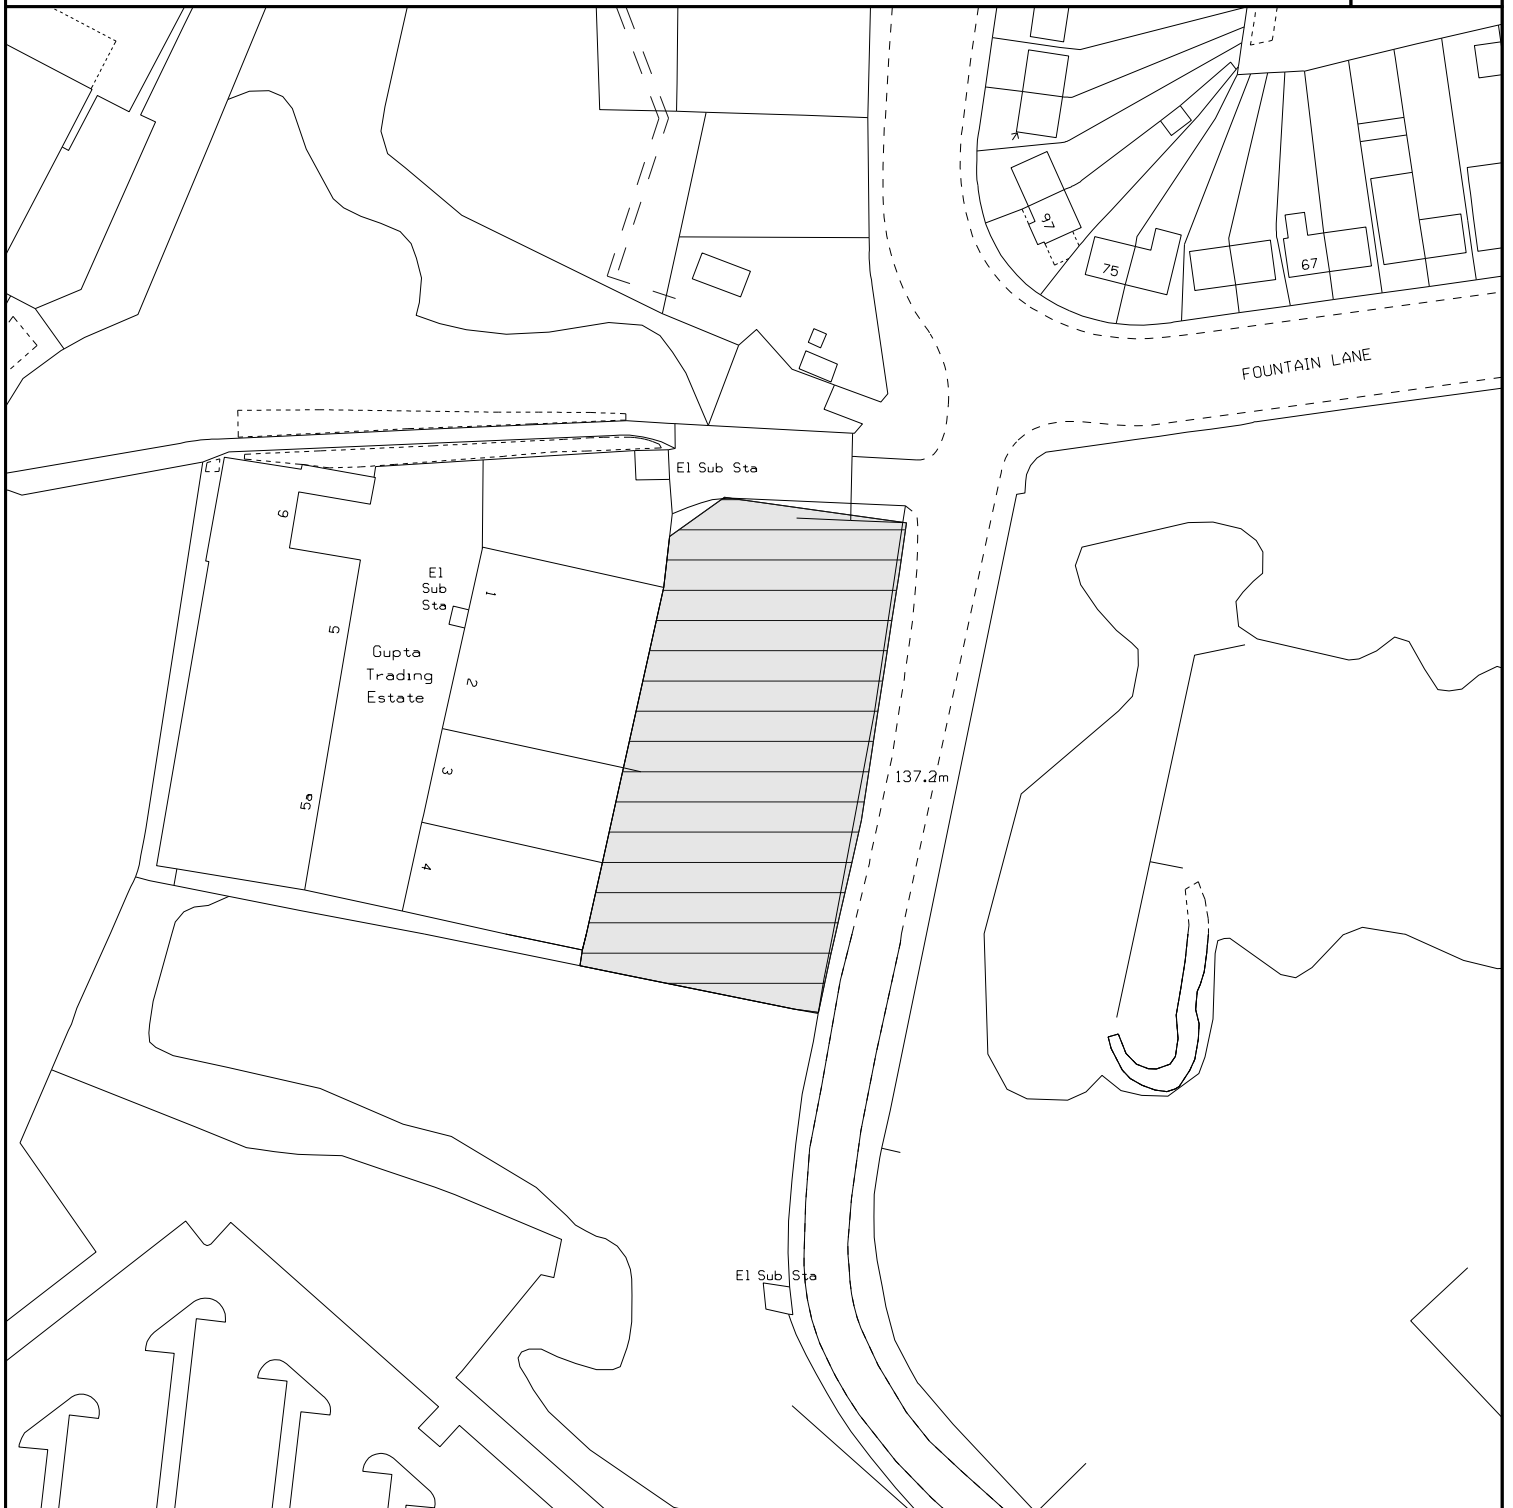

LEGEND	DESCRIPTION APPENDIX TWO SMBC SITE 1 LAND OFF WEST BROMWICH STREET OLDBURY	SANDWELL S09890SE	TERRIER 224
		SCALE 1:1250	CENTROID 398856/290028
 Sandwell Metropolitan Borough Council	AREA 3179.0 M2 3802.2 Y2	DRAWN DM	DATE 21-AUG-2020
	PLAN NUMBER SAM/52180/004	THIS MAP IS BASED UPON ORDNANCE SURVEY MATERIAL WITH THE PERMISSION OF ORDNANCE SURVEY ON BEHALF OF THE CONTROLLER OF HER MAJESTY'S STATIONERY OFFICE ©CROWN COPYRIGHT UNAUTHORISED REPRODUCTION INFRINGES CROWN COPYRIGHT AND MAY LEAD TO PROSECUTION OR CIVIL PROCEEDINGS	
		SANDWELL MBC LICENCE NO 100032119 2020	