



REGENERATION AND PLANNING

STRATEGIC ASSET MANAGEMENT

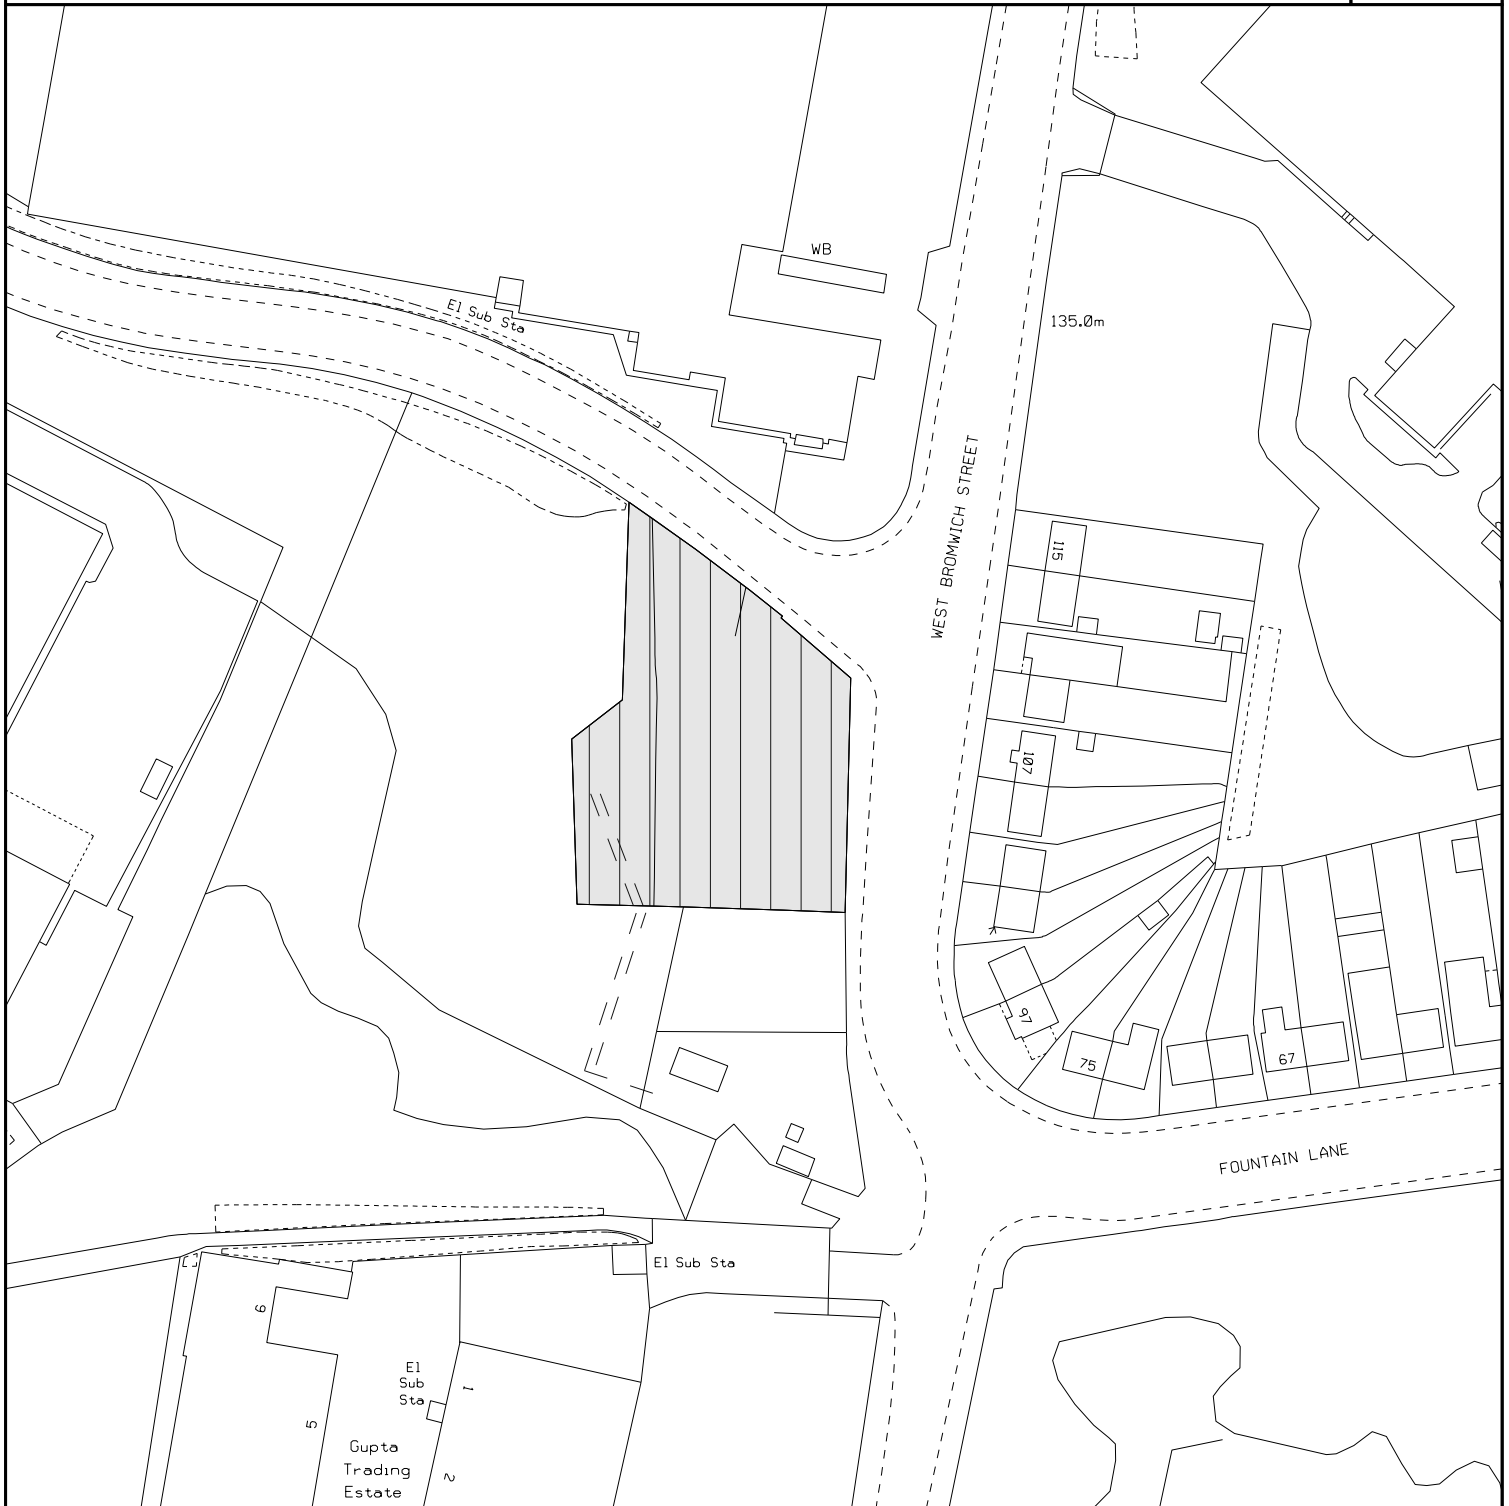

LEGEND	DESCRIPTION	SANDWELL	TERRIER
	APPENDIX 4 SMBC SITE 3 LAND OFF WEST BROMWICH STREET OLDBURY	S09890SE	224
 Sandwell Metropolitan Borough Council	AREA	SCALE	CENTROID
	2241.8 M2 2681.2 Y2	1:1250	398860/290160
	PLAN NUMBER	DRAWN	DATE
	SAM/52180/003	DM	21-AUG-2020
THIS MAP IS BASED UPON ORDNANCE SURVEY MATERIAL WITH THE PERMISSION OF ORDNANCE SURVEY ON BEHALF OF THE CONTROLLER OF HER MAJESTY'S STATIONERY OFFICE ©CROWN COPYRIGHT UNAUTHORISED REPRODUCTION INFRINGES CROWN COPYRIGHT AND MAY LEAD TO PROSECUTION OR CIVIL PROCEEDINGS SANDWELL MBC LICENCE NO 100032119 2020			