



REGENERATION AND PLANNING

STRATEGIC ASSET MANAGEMENT

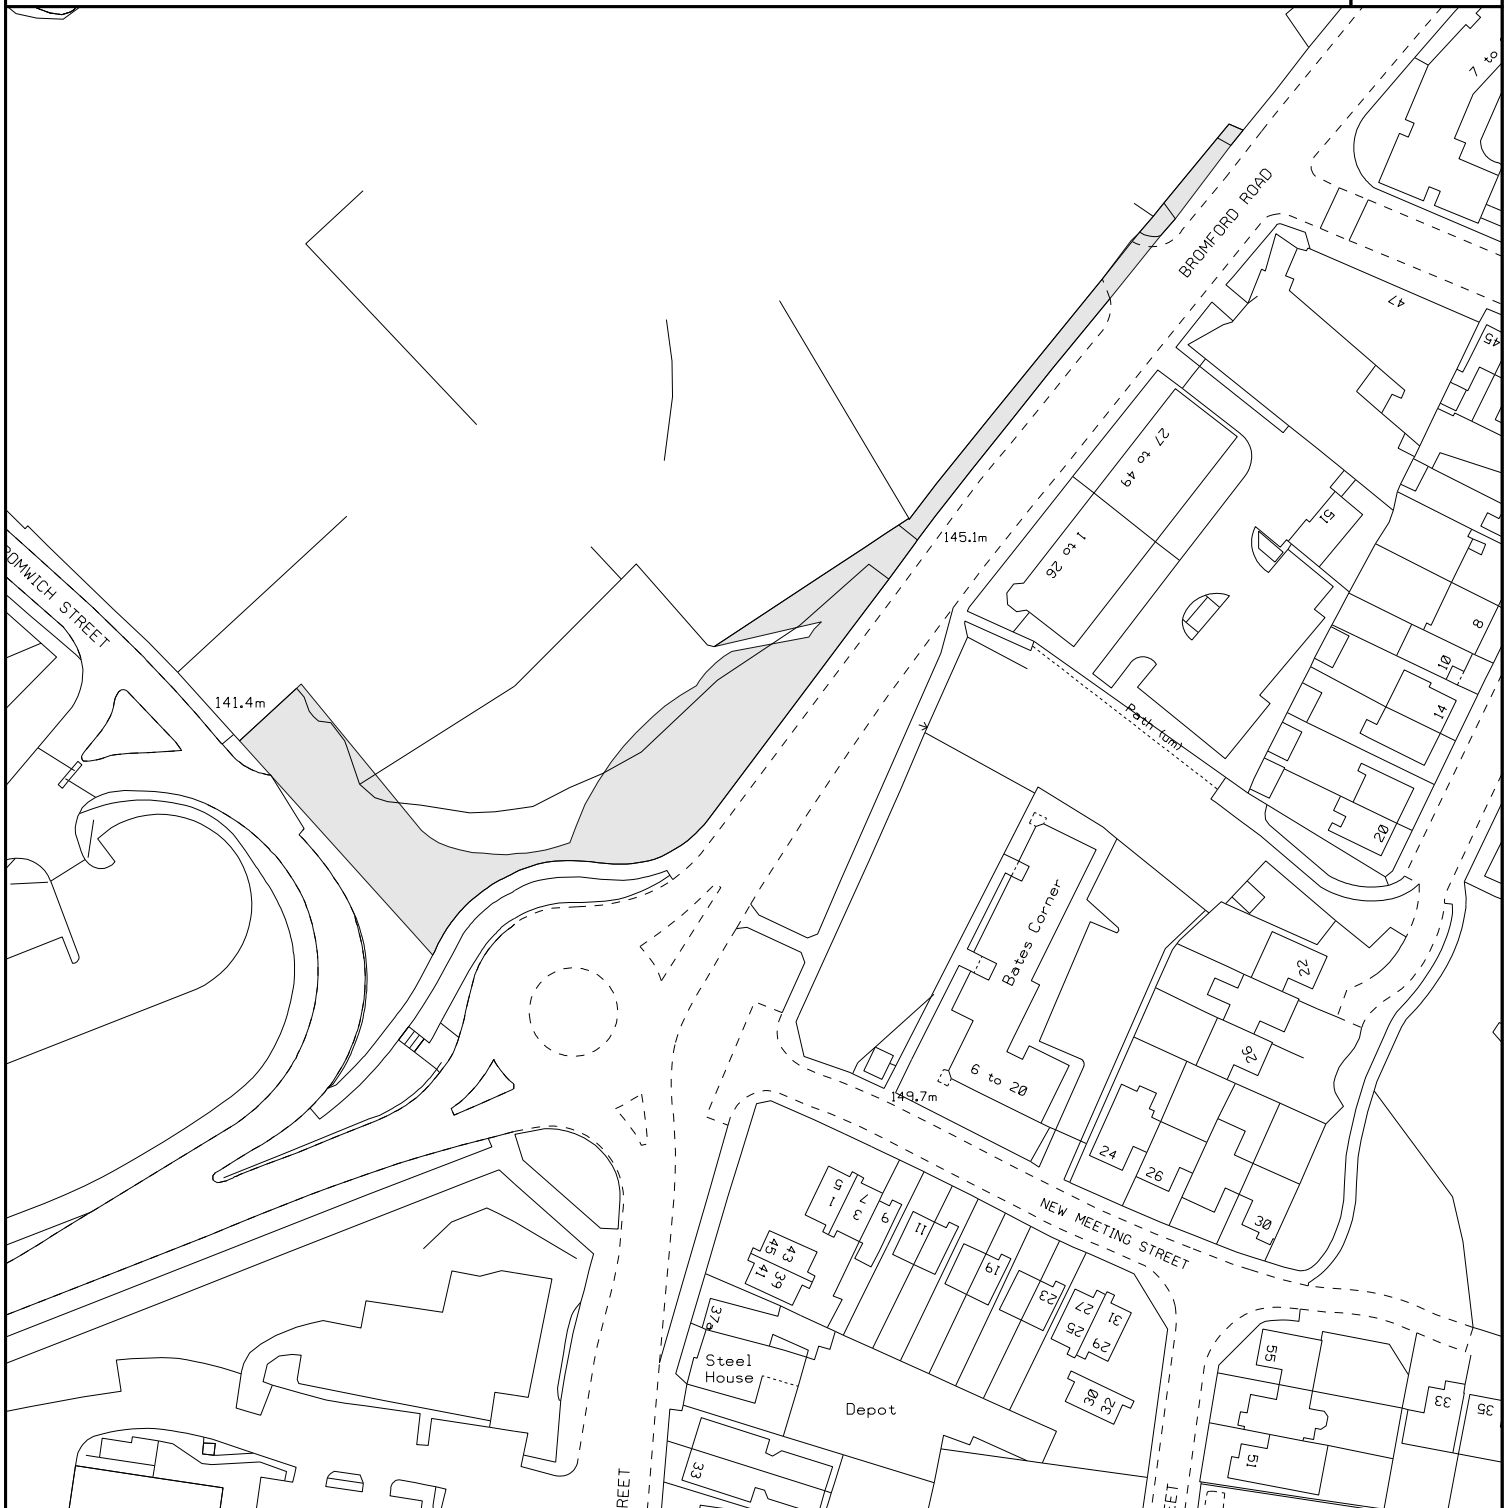

NORTH



LEGEND	DESCRIPTION	SANDWELL	TERRIER
	APPENDIX FIVE SMBC SITE 4 LAND OFF WEST BROMWICH ST/ BROMFORD ROAD OLDBURY	S09989NW	240
 Sandwell Metropolitan Borough Council	AREA	SCALE	CENTROID
	1894.0 M2 2265.2 Y2	1:1250	399039/289850
	PLAN NUMBER	DRAWN	DATE
	SAM/52180/006	DM	21-AUG-2020
THIS MAP IS BASED UPON ORDNANCE SURVEY MATERIAL WITH THE PERMISSION OF ORDNANCE SURVEY ON BEHALF OF THE CONTROLLER OF HER MAJESTY'S STATIONERY OFFICE ©CROWN COPYRIGHT UNAUTHORISED REPRODUCTION INFRINGES CROWN COPYRIGHT AND MAY LEAD TO PROSECUTION OR CIVIL PROCEEDINGS SANDWELL MBC LICENCE NO 100032119 2020			