



REGENERATION AND PLANNING

STRATEGIC ASSET MANAGEMENT

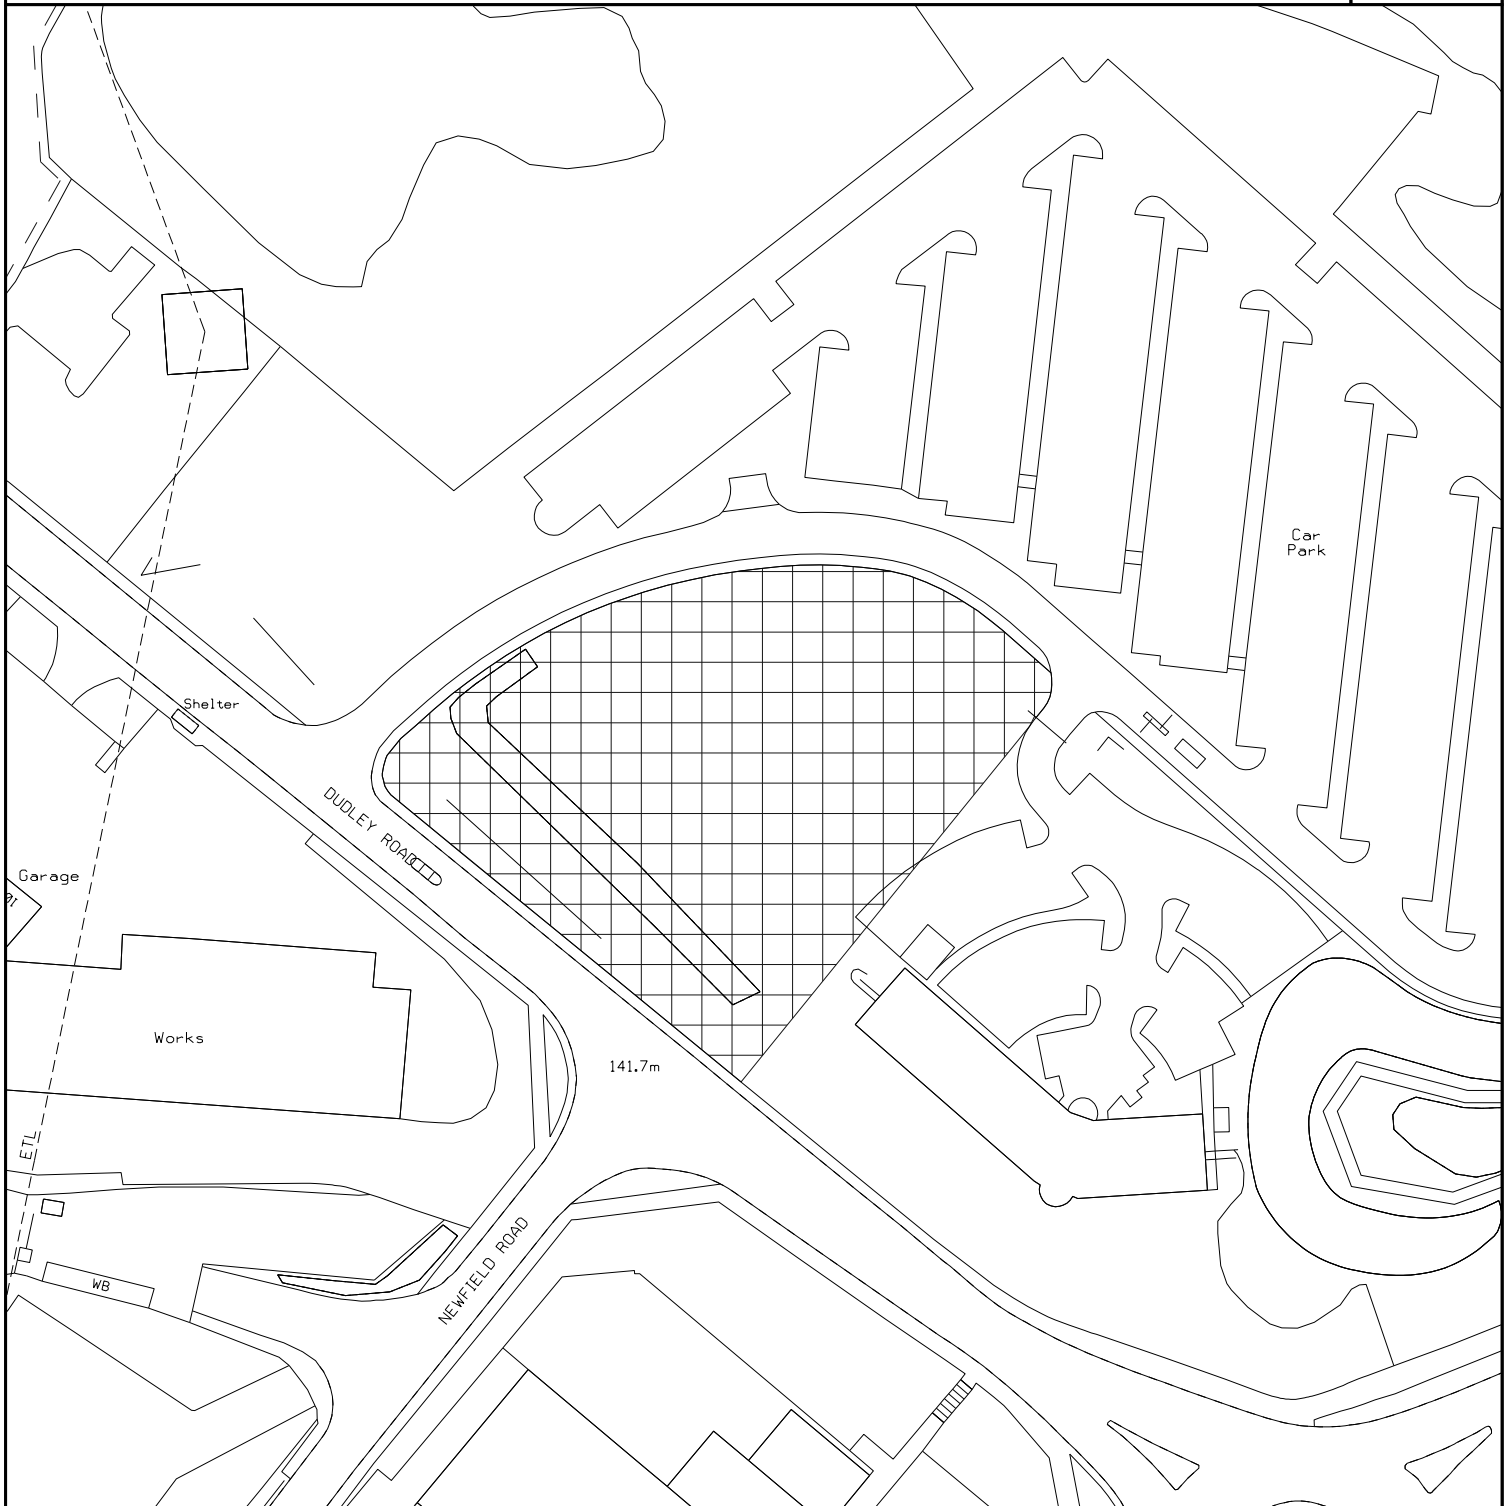

LEGEND	DESCRIPTION	SANDWELL	TERRIER
	APPENDIX SEVEN TAYLOR GRANGE SITE D LAND OFF DUDLEY ROAD OLDBURY	S09889NE	239
 Sandwell Metropolitan Borough Council	AREA	SCALE	CENTROID
	5460.3 M2 6530.6 Y2	1:1250	398711/289836
	PLAN NUMBER	DRAWN	DATE
	SAM/15400/006	DM	21-AUG-2020
THIS MAP IS BASED UPON ORDNANCE SURVEY MATERIAL WITH THE PERMISSION OF ORDNANCE SURVEY ON BEHALF OF THE CONTROLLER OF HER MAJESTY'S STATIONERY OFFICE ©CROWN COPYRIGHT UNAUTHORISED REPRODUCTION INFRINGES CROWN COPYRIGHT AND MAY LEAD TO PROSECUTION OR CIVIL PROCEEDINGS SANDWELL MBC LICENCE NO 100032119 2020			