



IMPROVEMENT AND EFFICIENCY

STRATEGIC ASSET MANAGEMENT

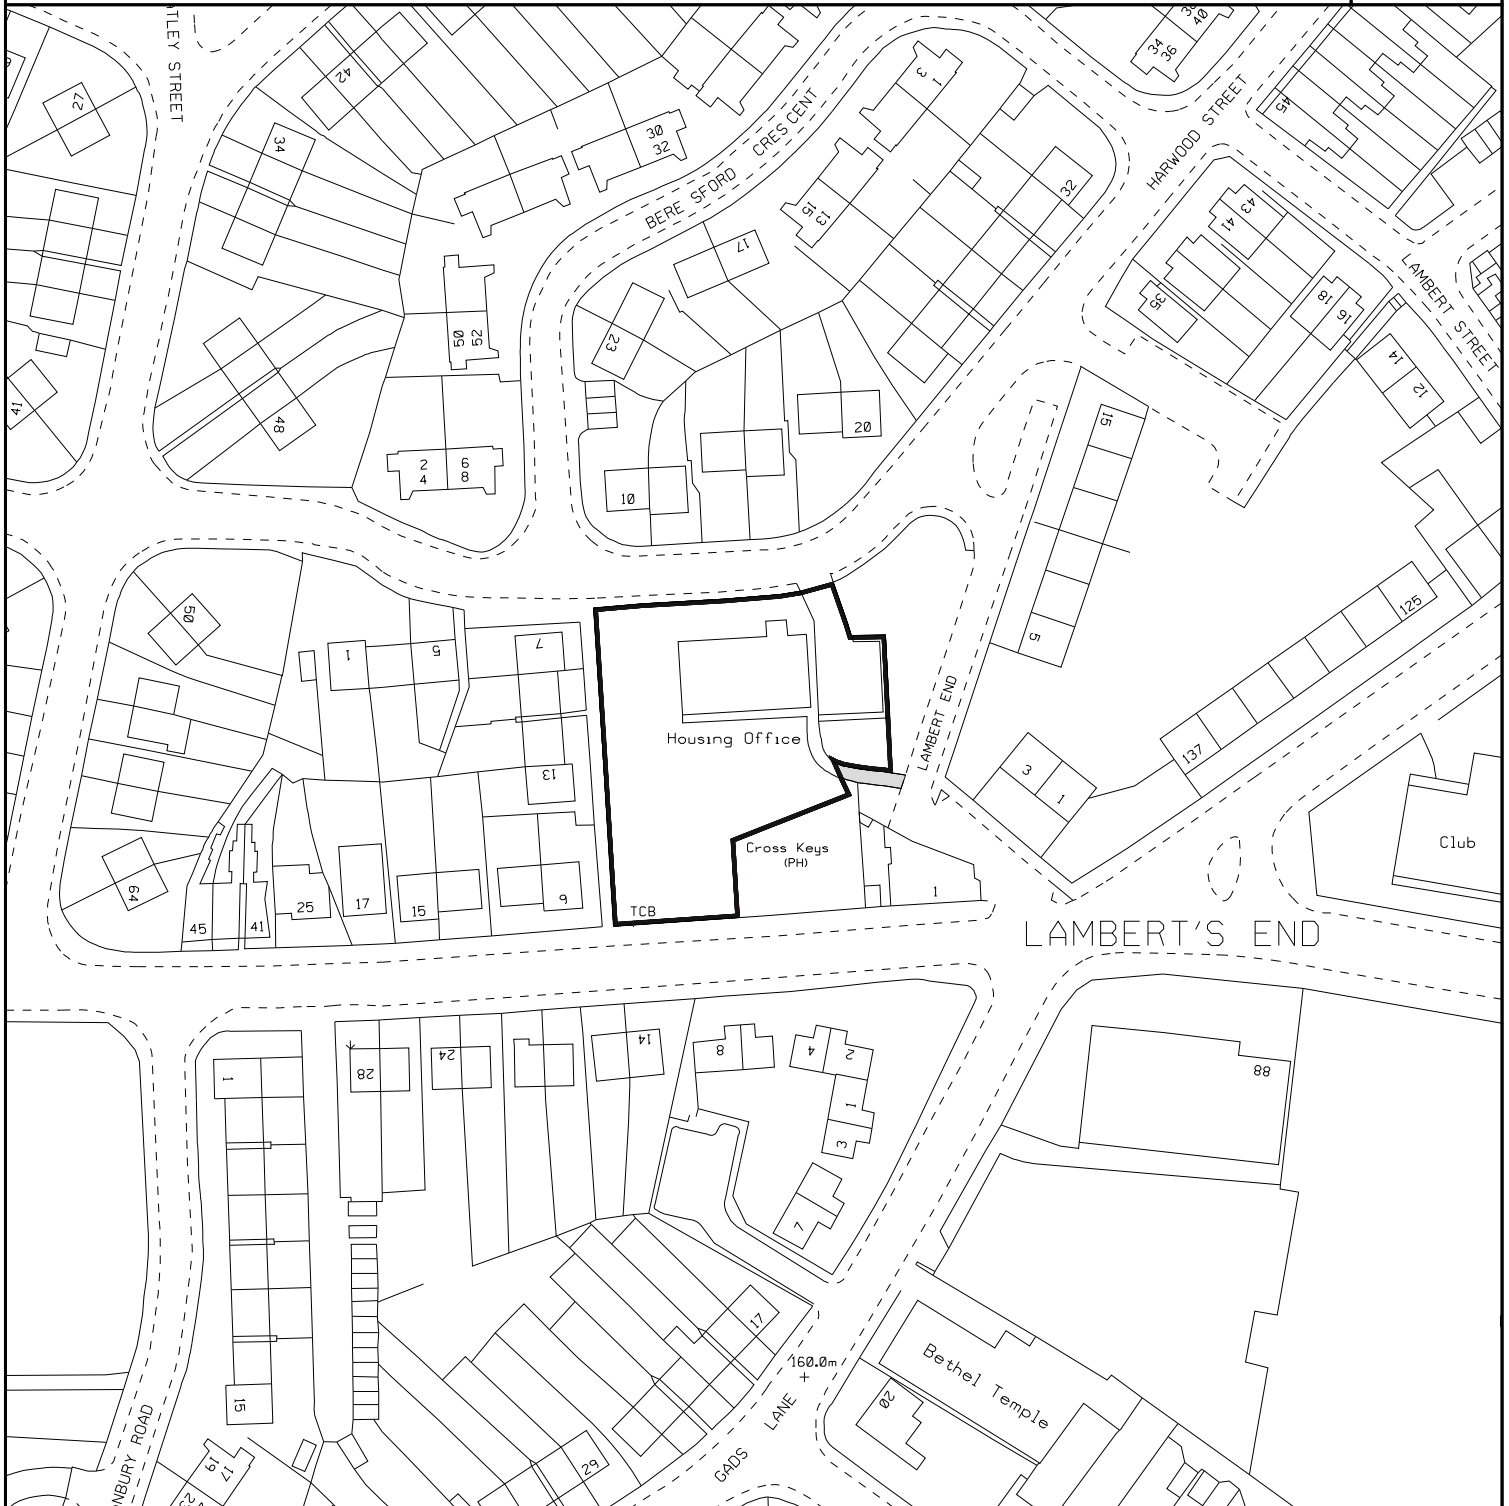

LEGEND	DESCRIPTION	SANDWELL	TERRIER
	LAND AND PREMISES OFF HARWOOD STREET WEST BROMWICH	S09991SE	196
 Sandwell Metropolitan Borough Council	AREA	SCALE	CENTROID
	1997.4 M2 2388.9 Y2	1:1250	399561/291250
	PLAN NUMBER	DRAWN	DATE
	SAM/22860/005	DM	04-FEB-2016
THIS MAP IS BASED UPON ORDNANCE SURVEY MATERIAL WITH THE PERMISSION OF ORDNANCE SURVEY ON BEHALF OF THE CONTROLLER OF HER MAJESTY'S STATIONERY OFFICE ©CROWN COPYRIGHT UNAUTHORISED REPRODUCTION INFRINGES CROWN COPYRIGHT AND MAY LEAD TO PROSECUTION OR CIVIL PROCEEDINGS SANDWELL MBC LICENCE NO 100032119 2016			