



REGENERATION AND ECONOMY

PROPERTY SERVICES

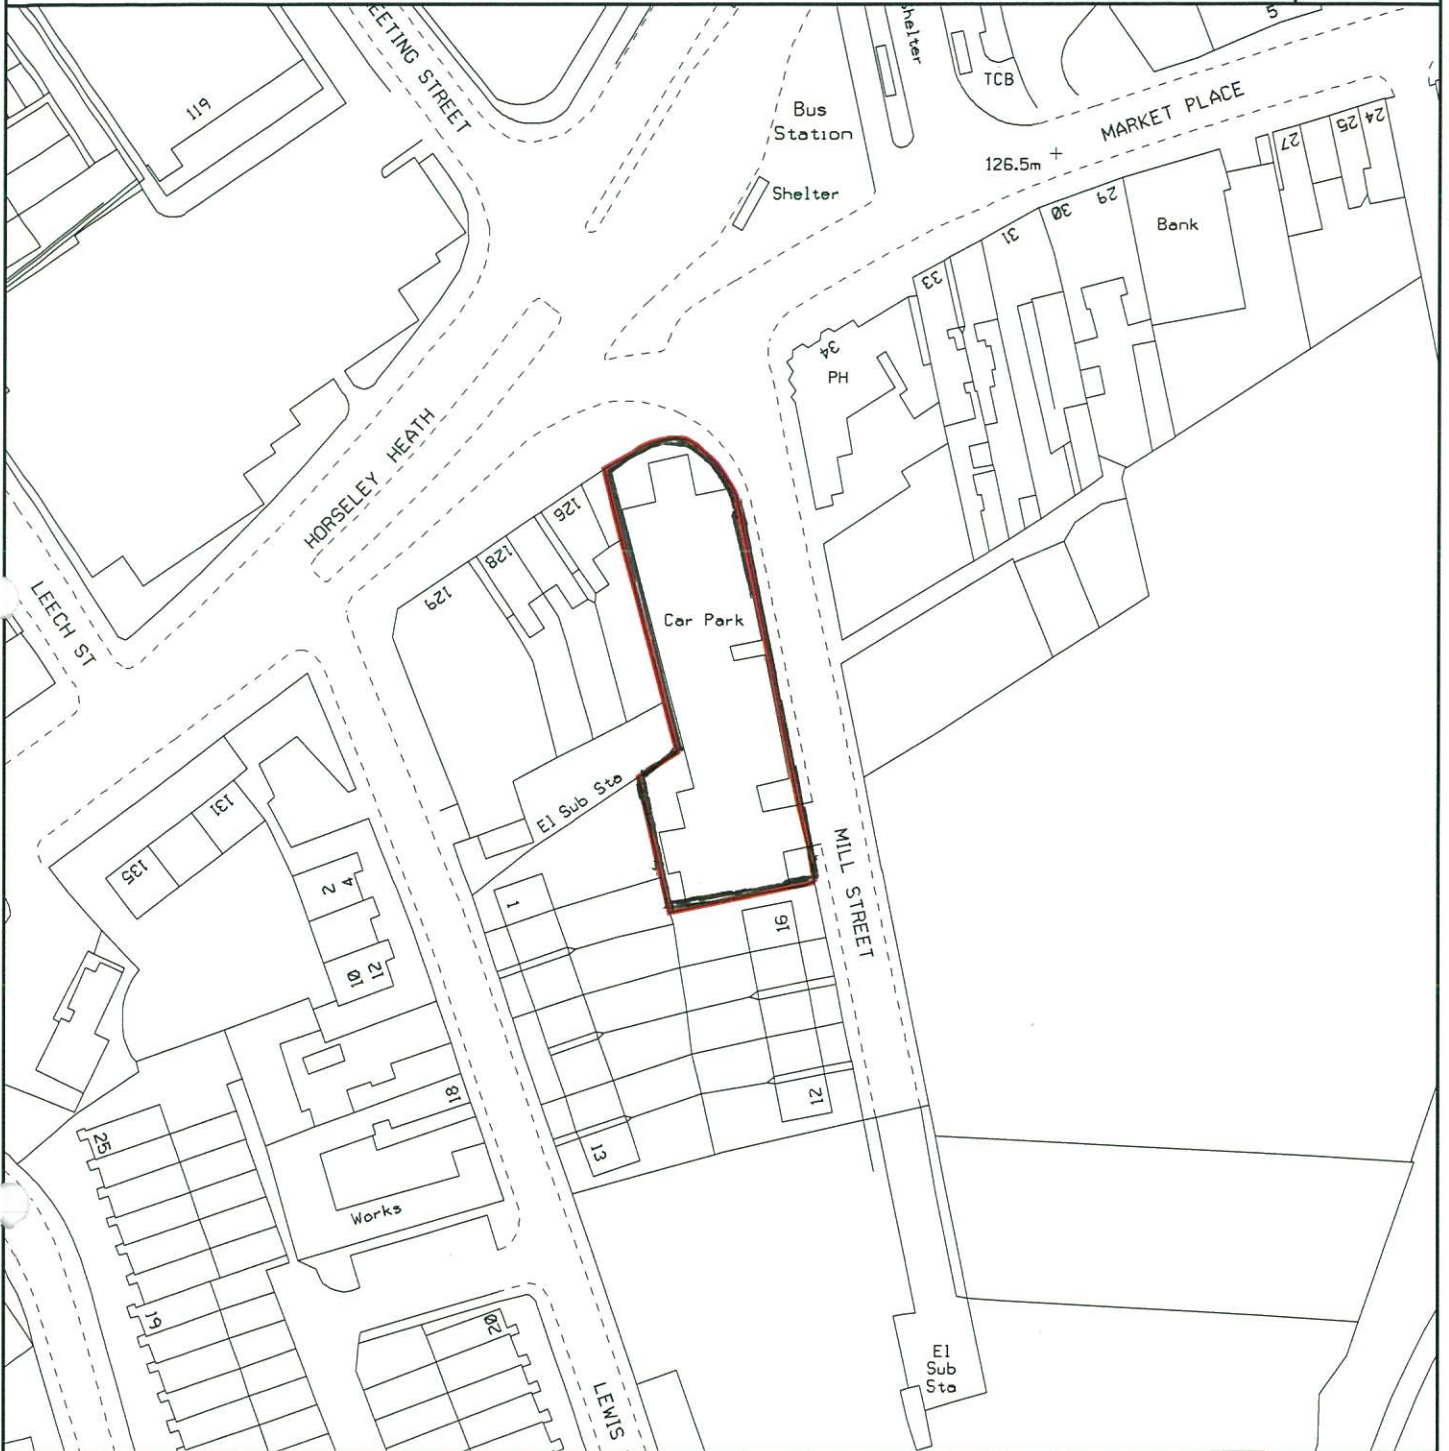

LEGEND	DESCRIPTION	SANDWELL	TERRIER
	LAND AT MILL STREET GREAT BRIDGE TIPTON FOR ID PURPOSES ONLY	S09792SE	157
 Sandwell Metropolitan Borough Council	AREA	SCALE	CENTROID
	1095.1 M2 1309.8 Y2	1:1000	397597/292394
	PLAN NUMBER	DRAWN	DATE
	N/A	MS	17-MAR-2016
		THIS MAP IS BASED UPON ORDNANCE SURVEY MATERIAL WITH THE PERMISSION OF ORDNANCE SURVEY ON BEHALF OF THE CONTROLLER OF HER MAJESTY'S STATIONERY OFFICE ©CROWN COPYRIGHT UNAUTHORISED REPRODUCTION INFRINGES CROWN COPYRIGHT AND MAY LEAD TO PROSECUTION OR CIVIL PROCEEDINGS SANDWELL MBC LICENCE NO 100032119 2016	