




STRATEGIC RESOURCES

STRATEGIC ASSET MANAGEMENT

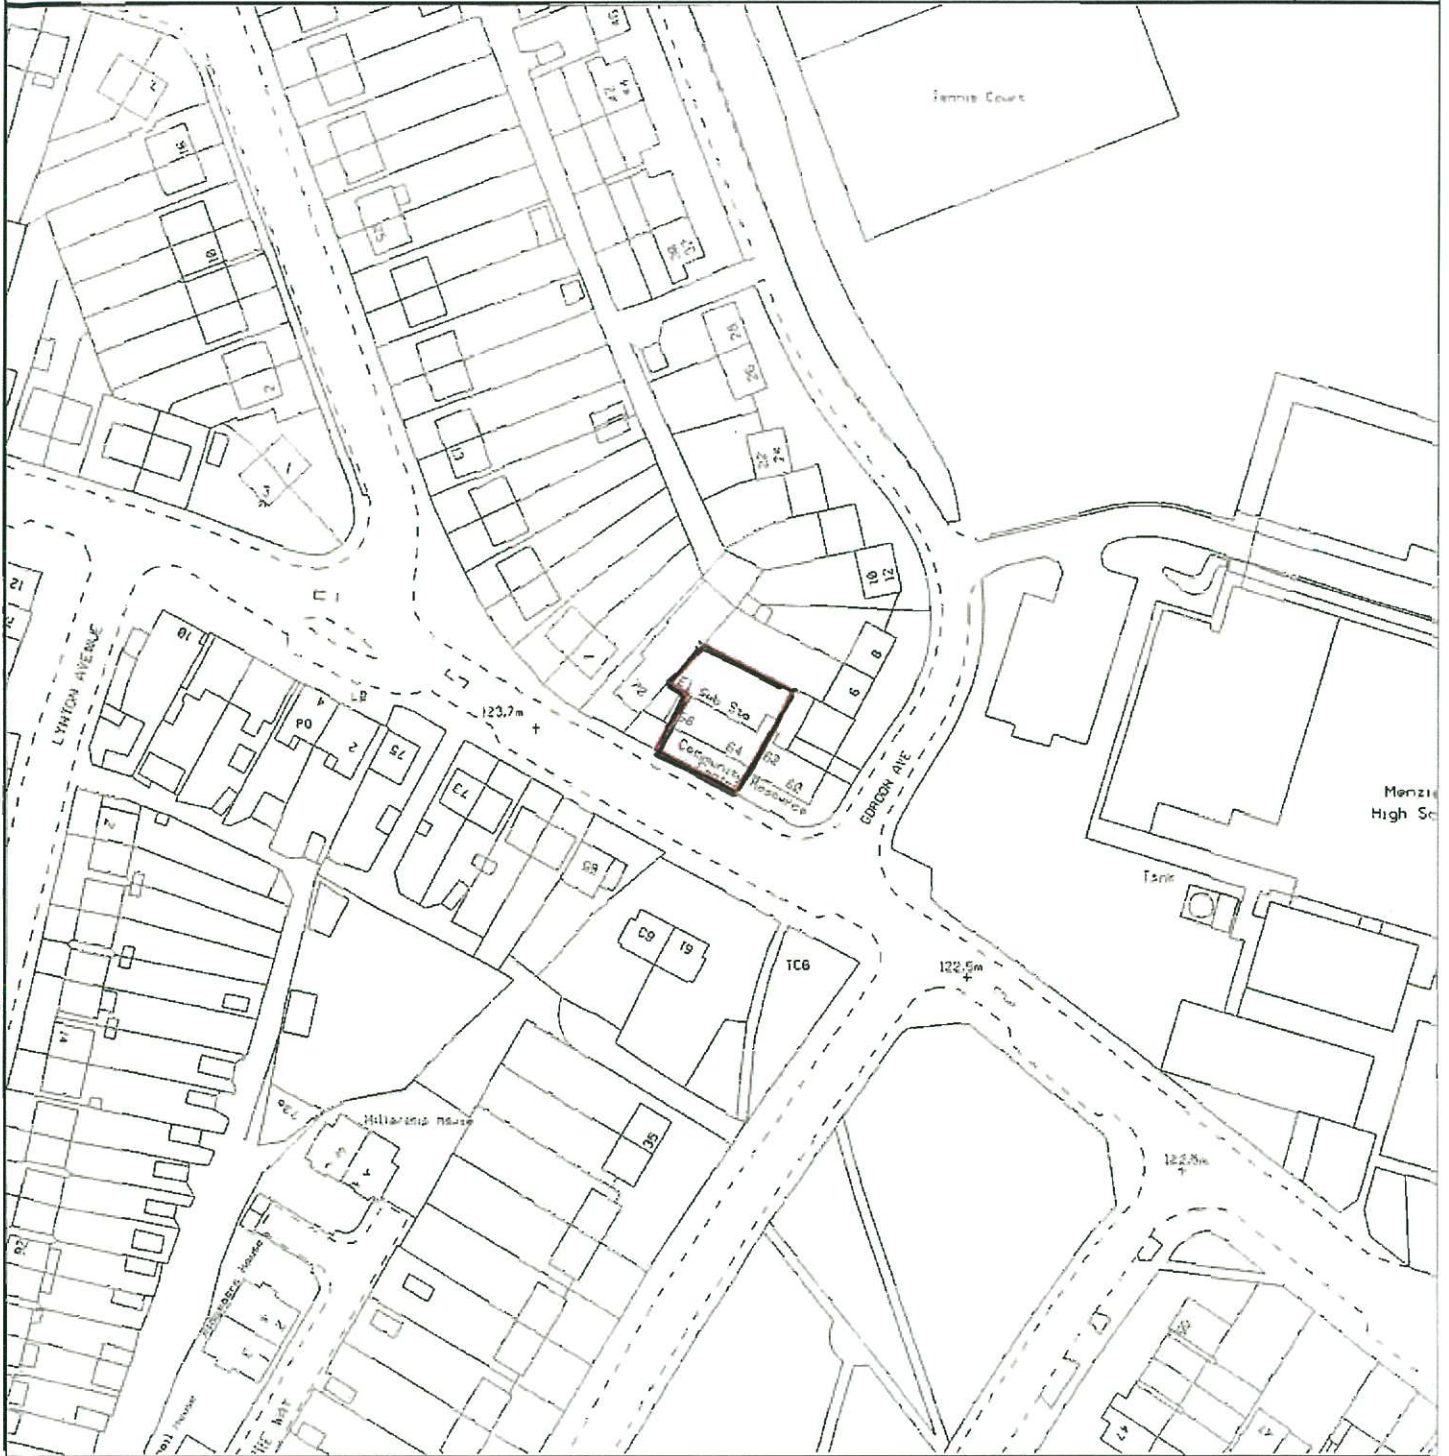

| | | | |
|--|---|-----------------------------|----------------------------------|
| LEGEND  | DESCRIPTION 64/66 CLARKES LANE WEST BROMWICH | SANDWELL SP0093NW | TERRIER 100 |
| | AREA 351.9 M2 420.9 Y2 | SCALE 1:1250 | CENTROID 400200/293500 |
|  | PLAN NUMBER SAM/11180/002 | DRAWN DM | DATE 10-MAY-2013 |
| | THIS MAP IS BASED UPON ORDNANCE SURVEY MATERIAL WITH THE PERMISSION OF ORDNANCE SURVEY ON BEHALF OF THE CONTROLLER OF HER MAJESTY'S STATIONERY OFFICE ©CROWN COPYRIGHT UNAUTHORISED REPRODUCTION INFRINGES CROWN COPYRIGHT AND MAY LEAD TO PROSECUTION OR CIVIL PROCEEDINGS SANDWELL MBC LICENCE NO 100032119 2013 | | |