



# REGENERATION AND PLANNING

STRATEGIC ASSET MANAGEMENT

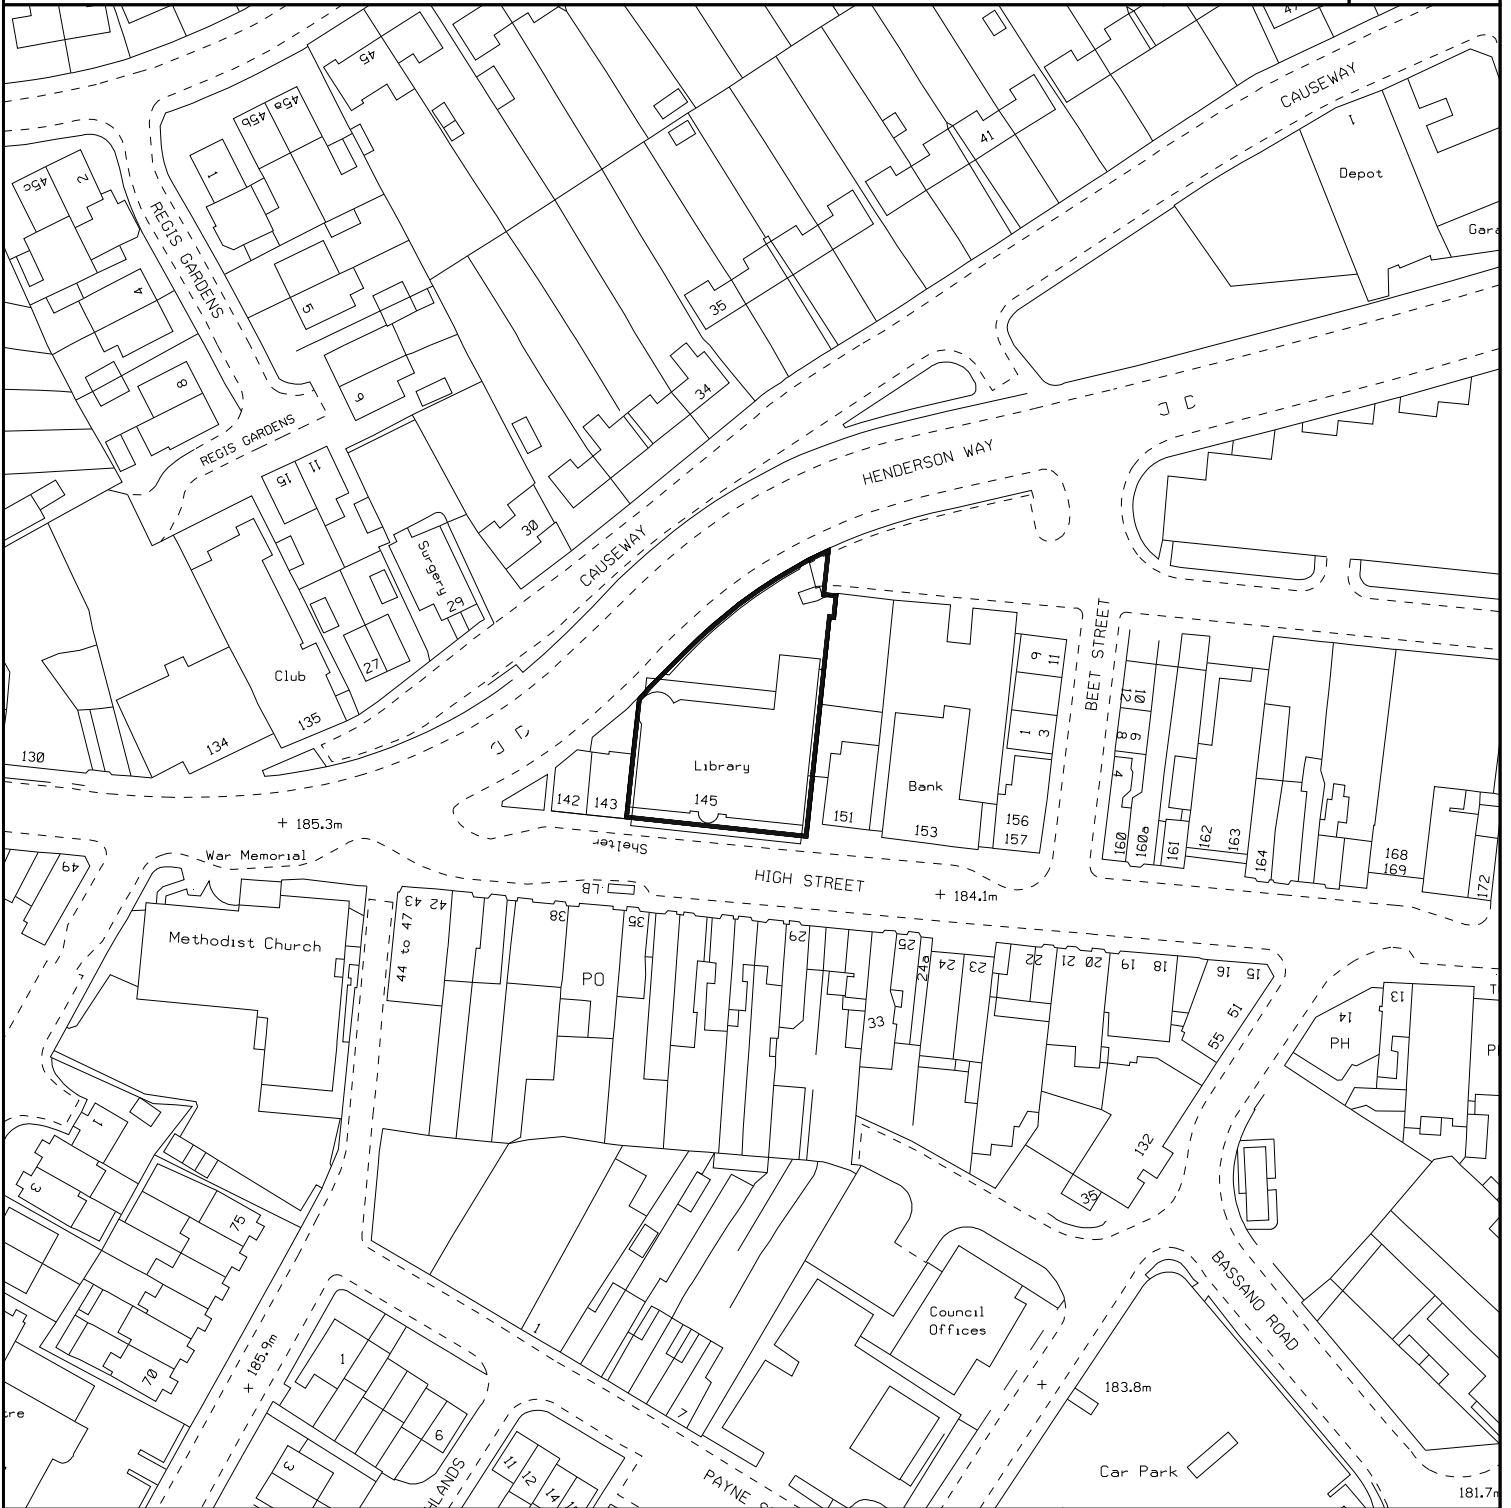

LEGEND	DESCRIPTION	SANDWELL	TERRIER
	BLACKHEATH LIBRARY HIGH STREET ROWLEY REGIS	S09786SW	362
 <b>Sandwell</b> Metropolitan Borough Council	AREA	CENTROID	
	1107.4 M2    1324.4 Y2	1:1250	397229/286431
	PLAN NUMBER	DRAWN	DATE
	SAM/24200/001	DM	25-FEB-2019
THIS MAP IS BASED UPON ORDNANCE SURVEY MATERIAL WITH THE PERMISSION OF ORDNANCE SURVEY ON BEHALF OF THE CONTROLLER OF HER MAJESTY'S STATIONERY OFFICE ©CROWN COPYRIGHT UNAUTHORISED REPRODUCTION INFRINGES CROWN COPYRIGHT AND MAY LEAD TO PROSECUTION OR CIVIL PROCEEDINGS SANDWELL MBC LICENCE NO 100032119 2019			