



REGENERATION AND PLANNING

STRATEGIC ASSET MANAGEMENT

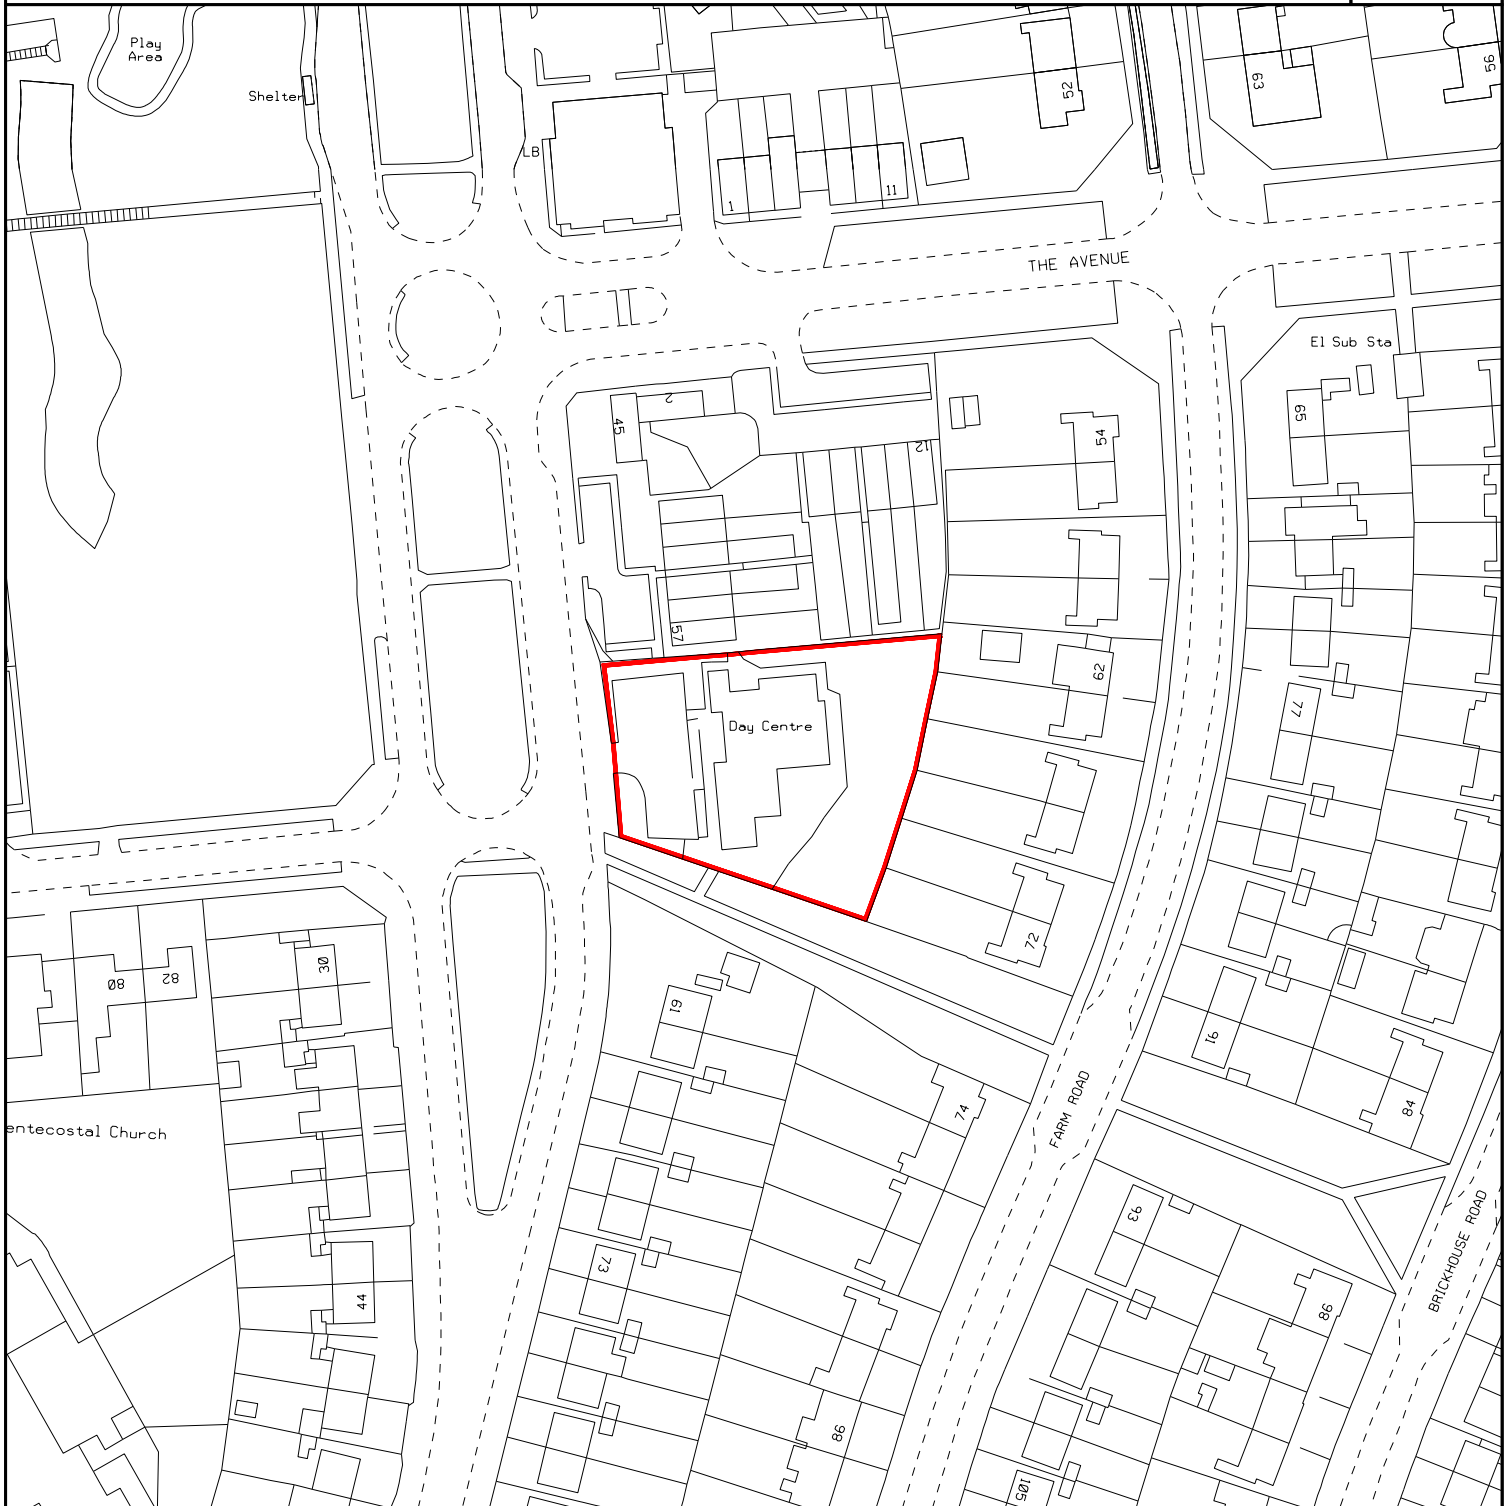

LEGEND	DESCRIPTION	SANDWELL	TERRIER
	LAND AND PREMISES OFF HARVEST ROAD ROWLEY REGIS	S09687SW	323
 Sandwell Metropolitan Borough Council	AREA	SCALE	CENTROID
	1922.5 M2 2299.4 Y2	1:1250	396294/287402
	PLAN NUMBER	DRAWN	DATE
	N/A	DM	24-NOV-2021
THIS MAP IS BASED UPON ORDNANCE SURVEY MATERIAL WITH THE PERMISSION OF ORDNANCE SURVEY ON BEHALF OF THE CONTROLLER OF HER MAJESTY'S STATIONERY OFFICE ©CROWN COPYRIGHT UNAUTHORISED REPRODUCTION INFRINGES CROWN COPYRIGHT AND MAY LEAD TO PROSECUTION OR CIVIL PROCEEDINGS SANDWELL MBC LICENCE NO 100032119 2021			